

MINGIS BOYD



© TITAN - DISCLAIMER:

This drawing is copyright and shall not be reproduced nor used for any other purpose without the written permission of TITAN. This drawing must be read in conjunction with all other related drawings and documentation. It is the contractors responsibility to ensure full compliance with the Building Regulations. Do not scale from this drawing, use figured dimensions only. It is the contractors responsibility to check and verify all dimensions on site. Any discrepancies to be reported immediately.

IF IN DOUBT ASK.


Materials not in conformity with relevant British or European Standards/Codes of practice or materials known to be deleterious to health & safety must not be used or specified on this project.



Proposed Third floor plan -1:250@A1



Proposed Second floor plan -1:250@A1

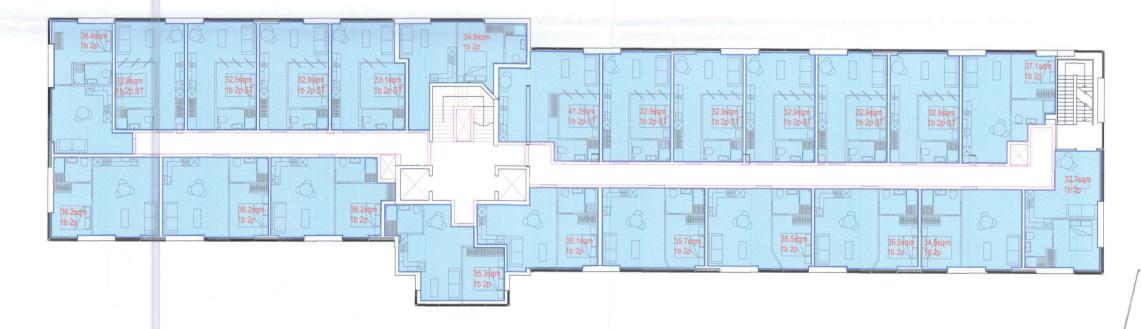

Proposed First floor plan -1:250@A1

A 23.03.17 Planning issue 300 Kings Road, Reading

3 0 MAR 2017

PLANNING

170512

TITLE Proposed PD unit plans

DRAWING STATUS
Planning

DRAWN DPB CHECKED CJ SCALE 1:250@A1 DATE 09/03/17

JOB NO. DRAWING NO. TIT-300 PL-03

KINGIZ BOYD