

FALCONER CHESTER HALL





London | Liverpool | Manchester | Kuala Lumpur | Telephone +44(0)151 243 5800

Project Title
X1 - Media City
Drawing Title
Tower 4 - Conveyance Plans - Level 2
Client
Vermont Cl
Drawn By
SJT
Date
Feb 2017
Scale
1:200 @ A3

Project No.
P15-056
Drawing No.
D212

www.fcharchitects.com
© F.C.H.

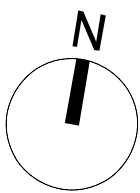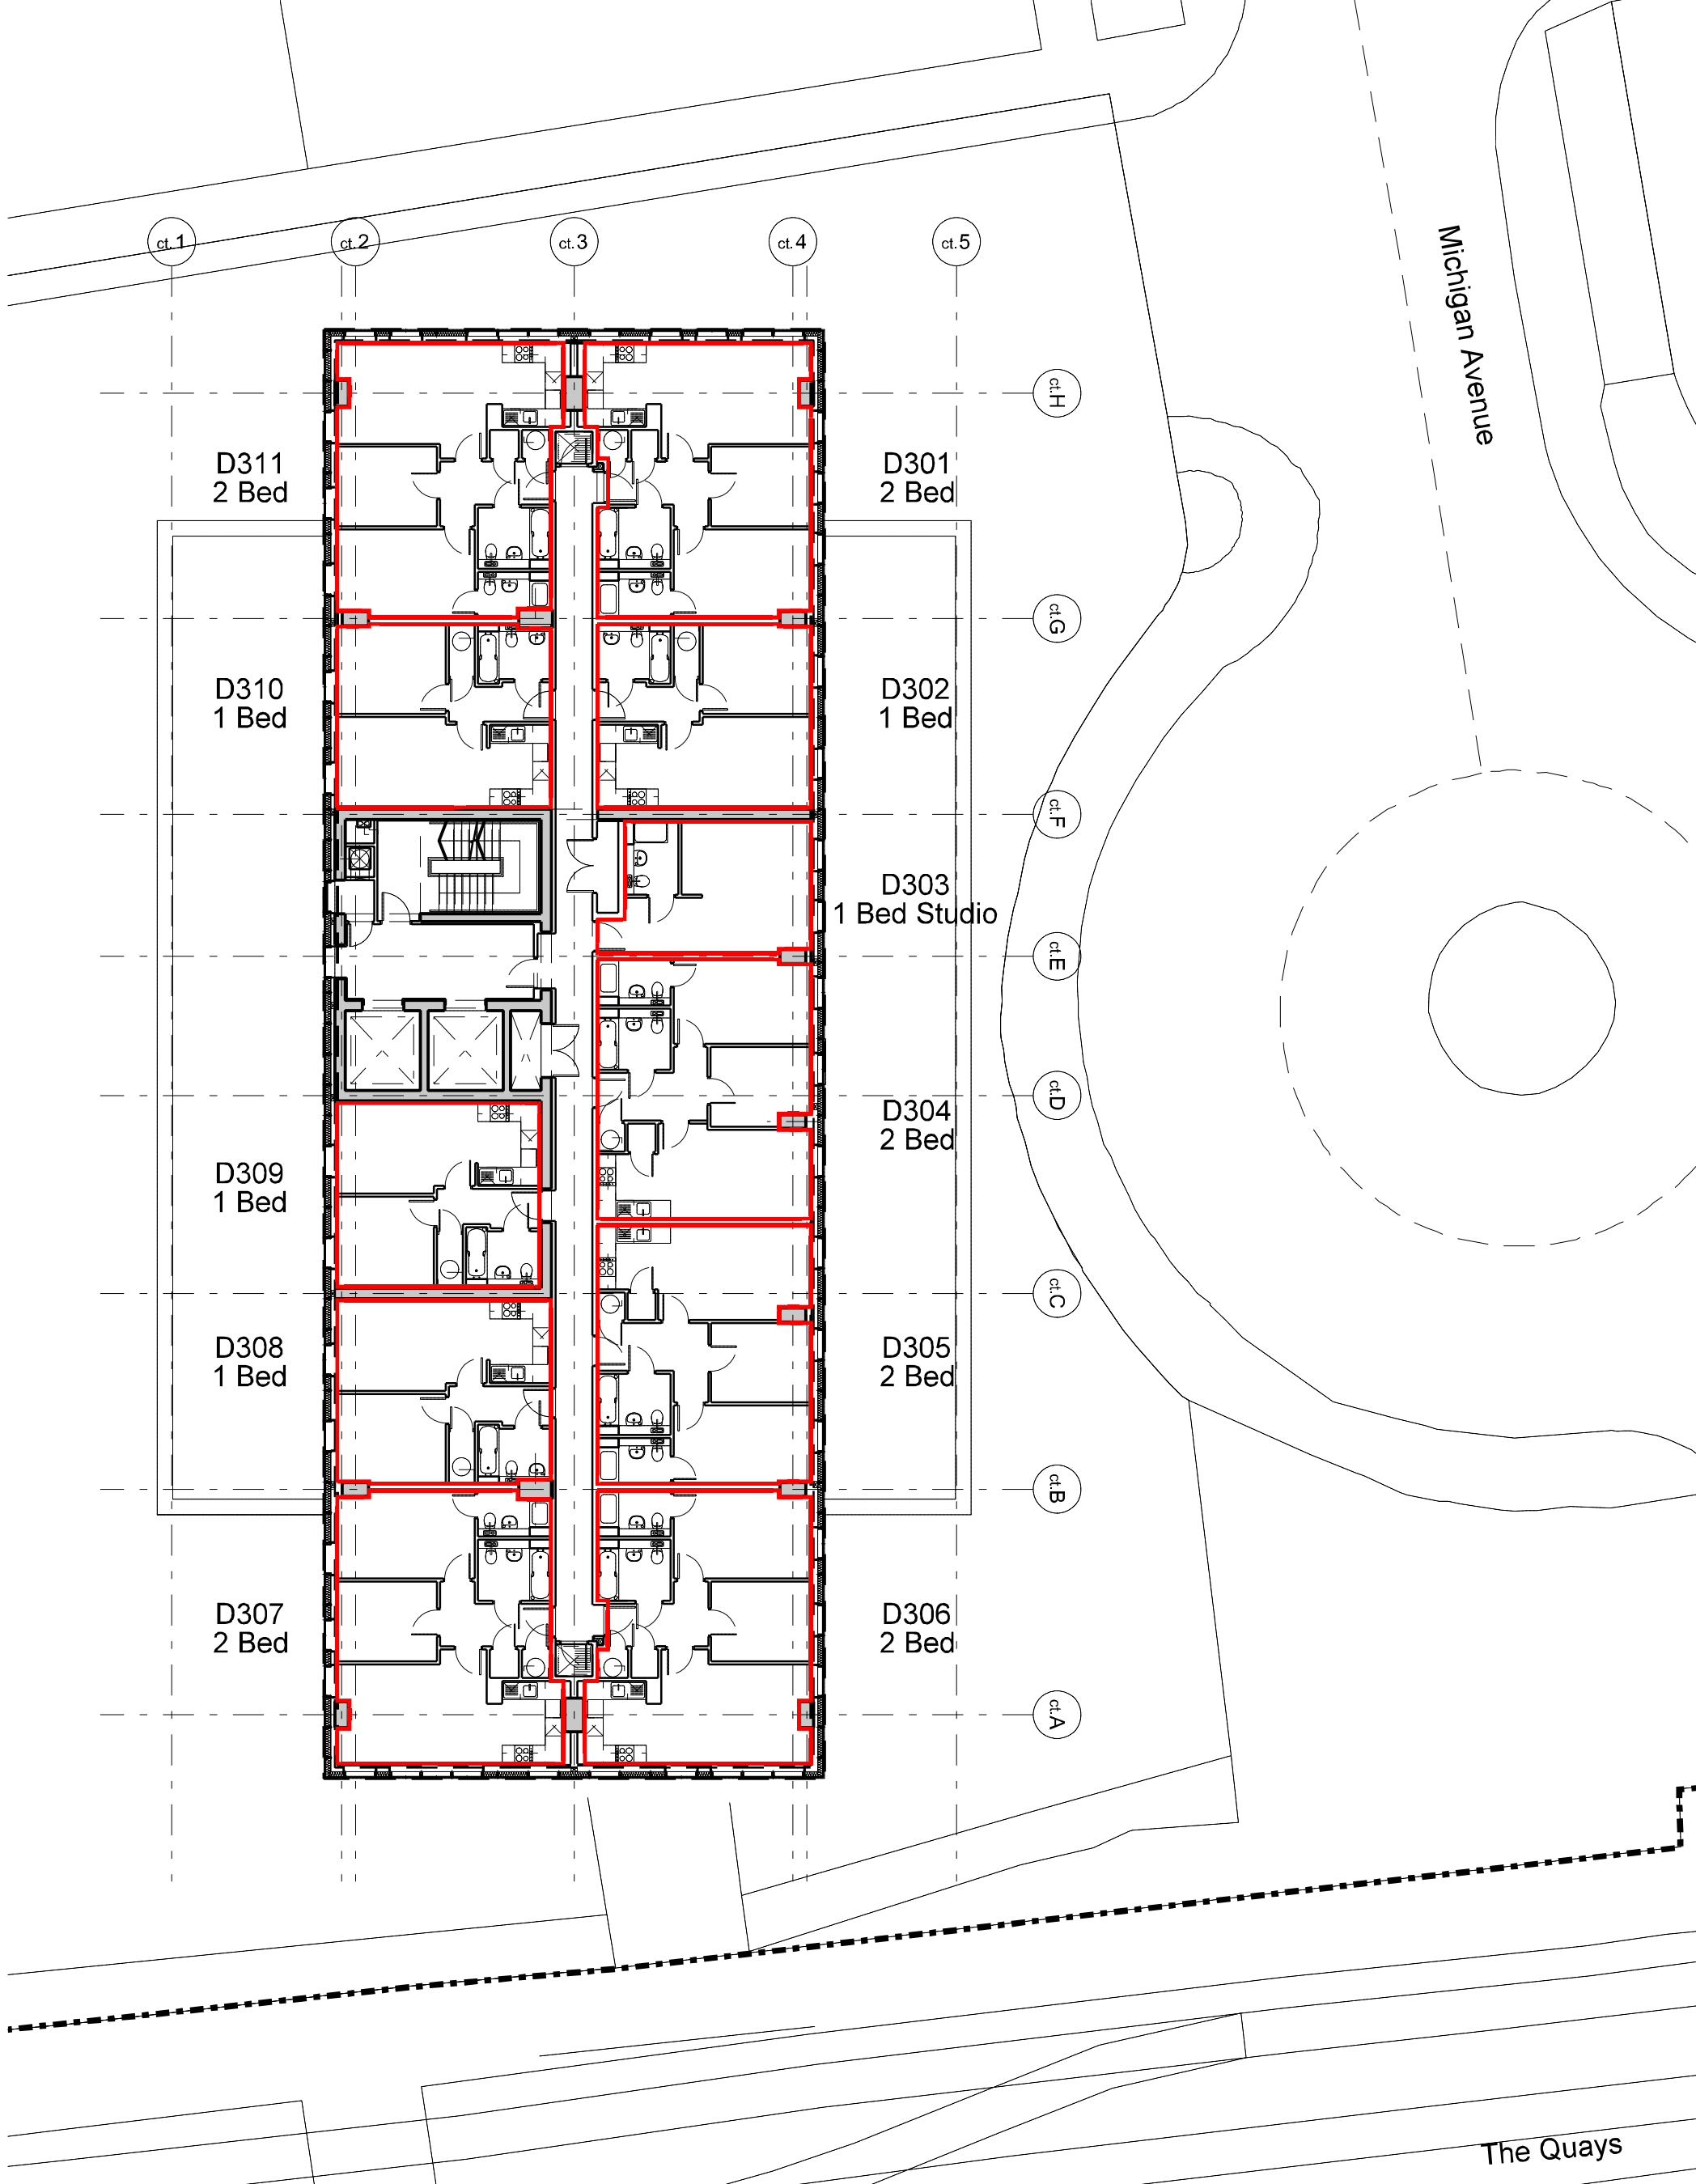

FALCONER CHESTER HALL





London | Liverpool | Manchester | Kuala Lumpur | Telephone +44(0)151 243 5800

Project Title
X1 - Media City
Drawing Title
Tower 4 - Conveyance Plans - Level 3
Client
Vermont Cl
Drawn By
SJT
Date
Feb 2017
Scale
1:200 @ A3

Project No.
P15-056
Drawing No.
D312

www.fcharchitects.com
© F.C.H.

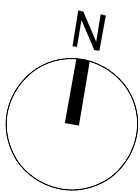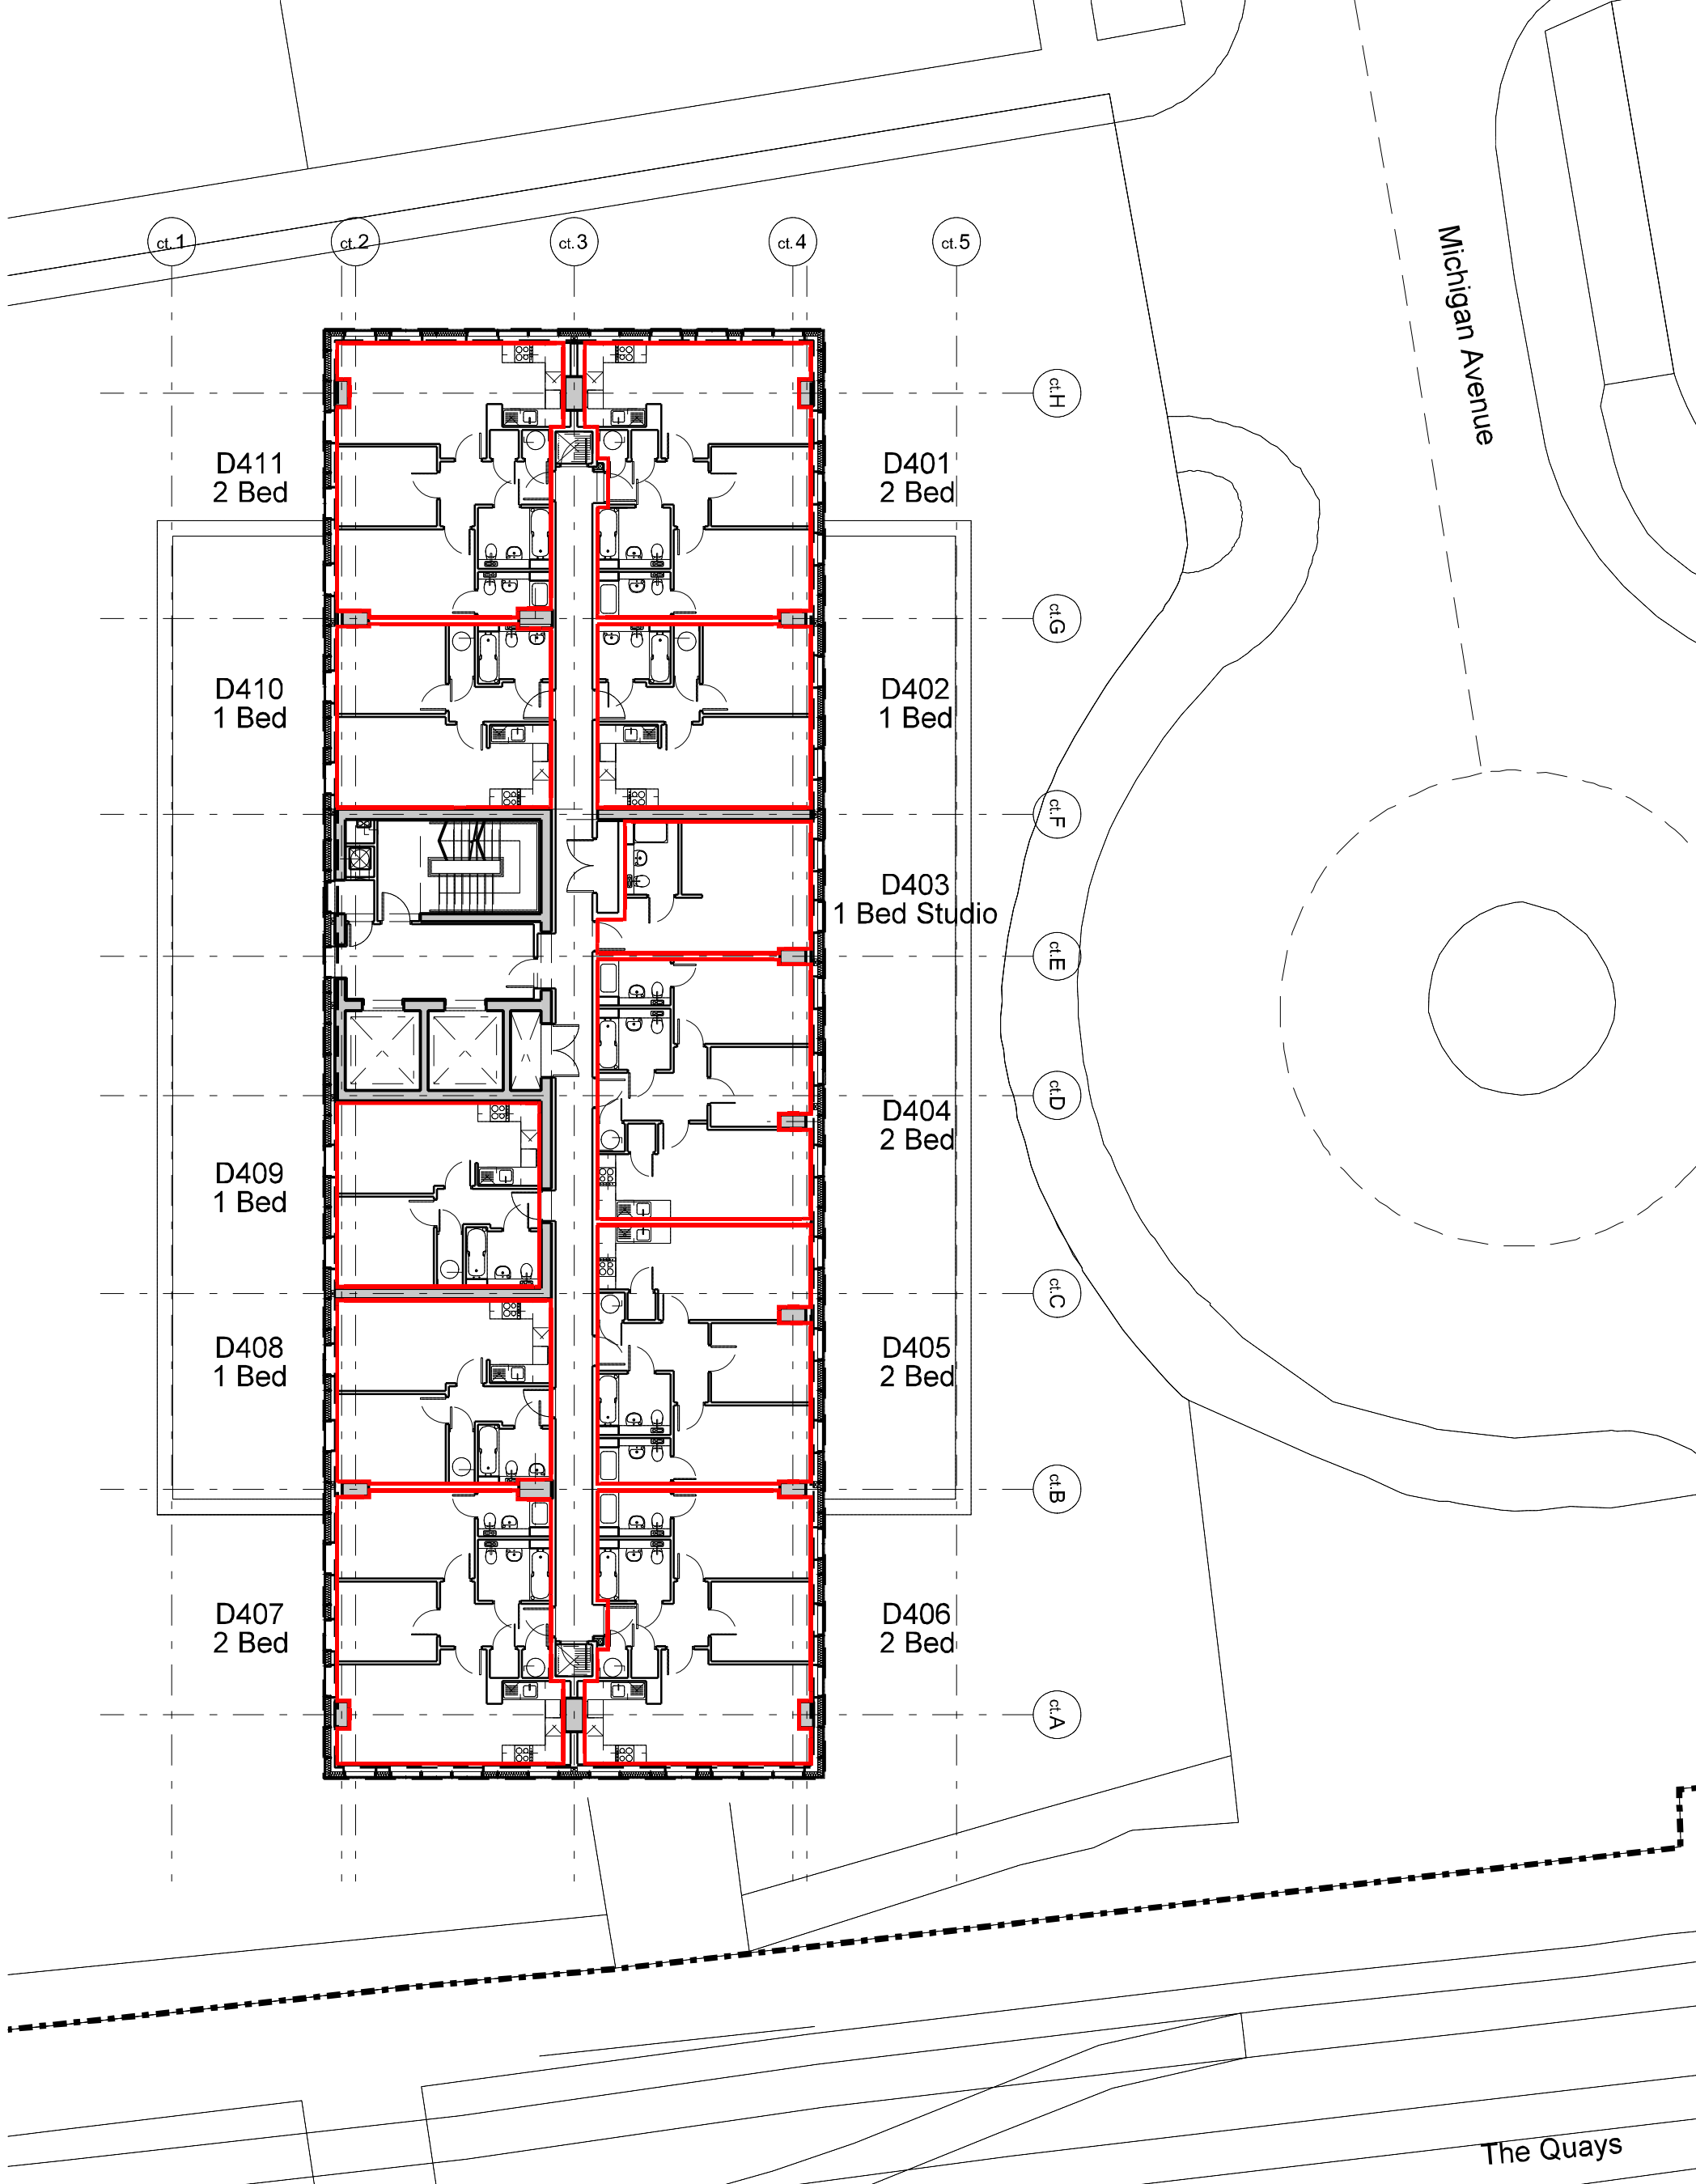

FALCONER CHESTER HALL




London | Liverpool | Manchester | Kuala Lumpur | Telephone +44(0)151 243 5800

Project Title
X1 - Media City
Drawing Title
Tower 4 - Conveyance Plans - Level 4
Client
Vermont Cl
Drawn By
SJT
Date
Feb 2017
Scale
1:200 @ A3

Project No.
P15-056
Drawing No.
D412

www.fcharchitects.com
© F.C.H.

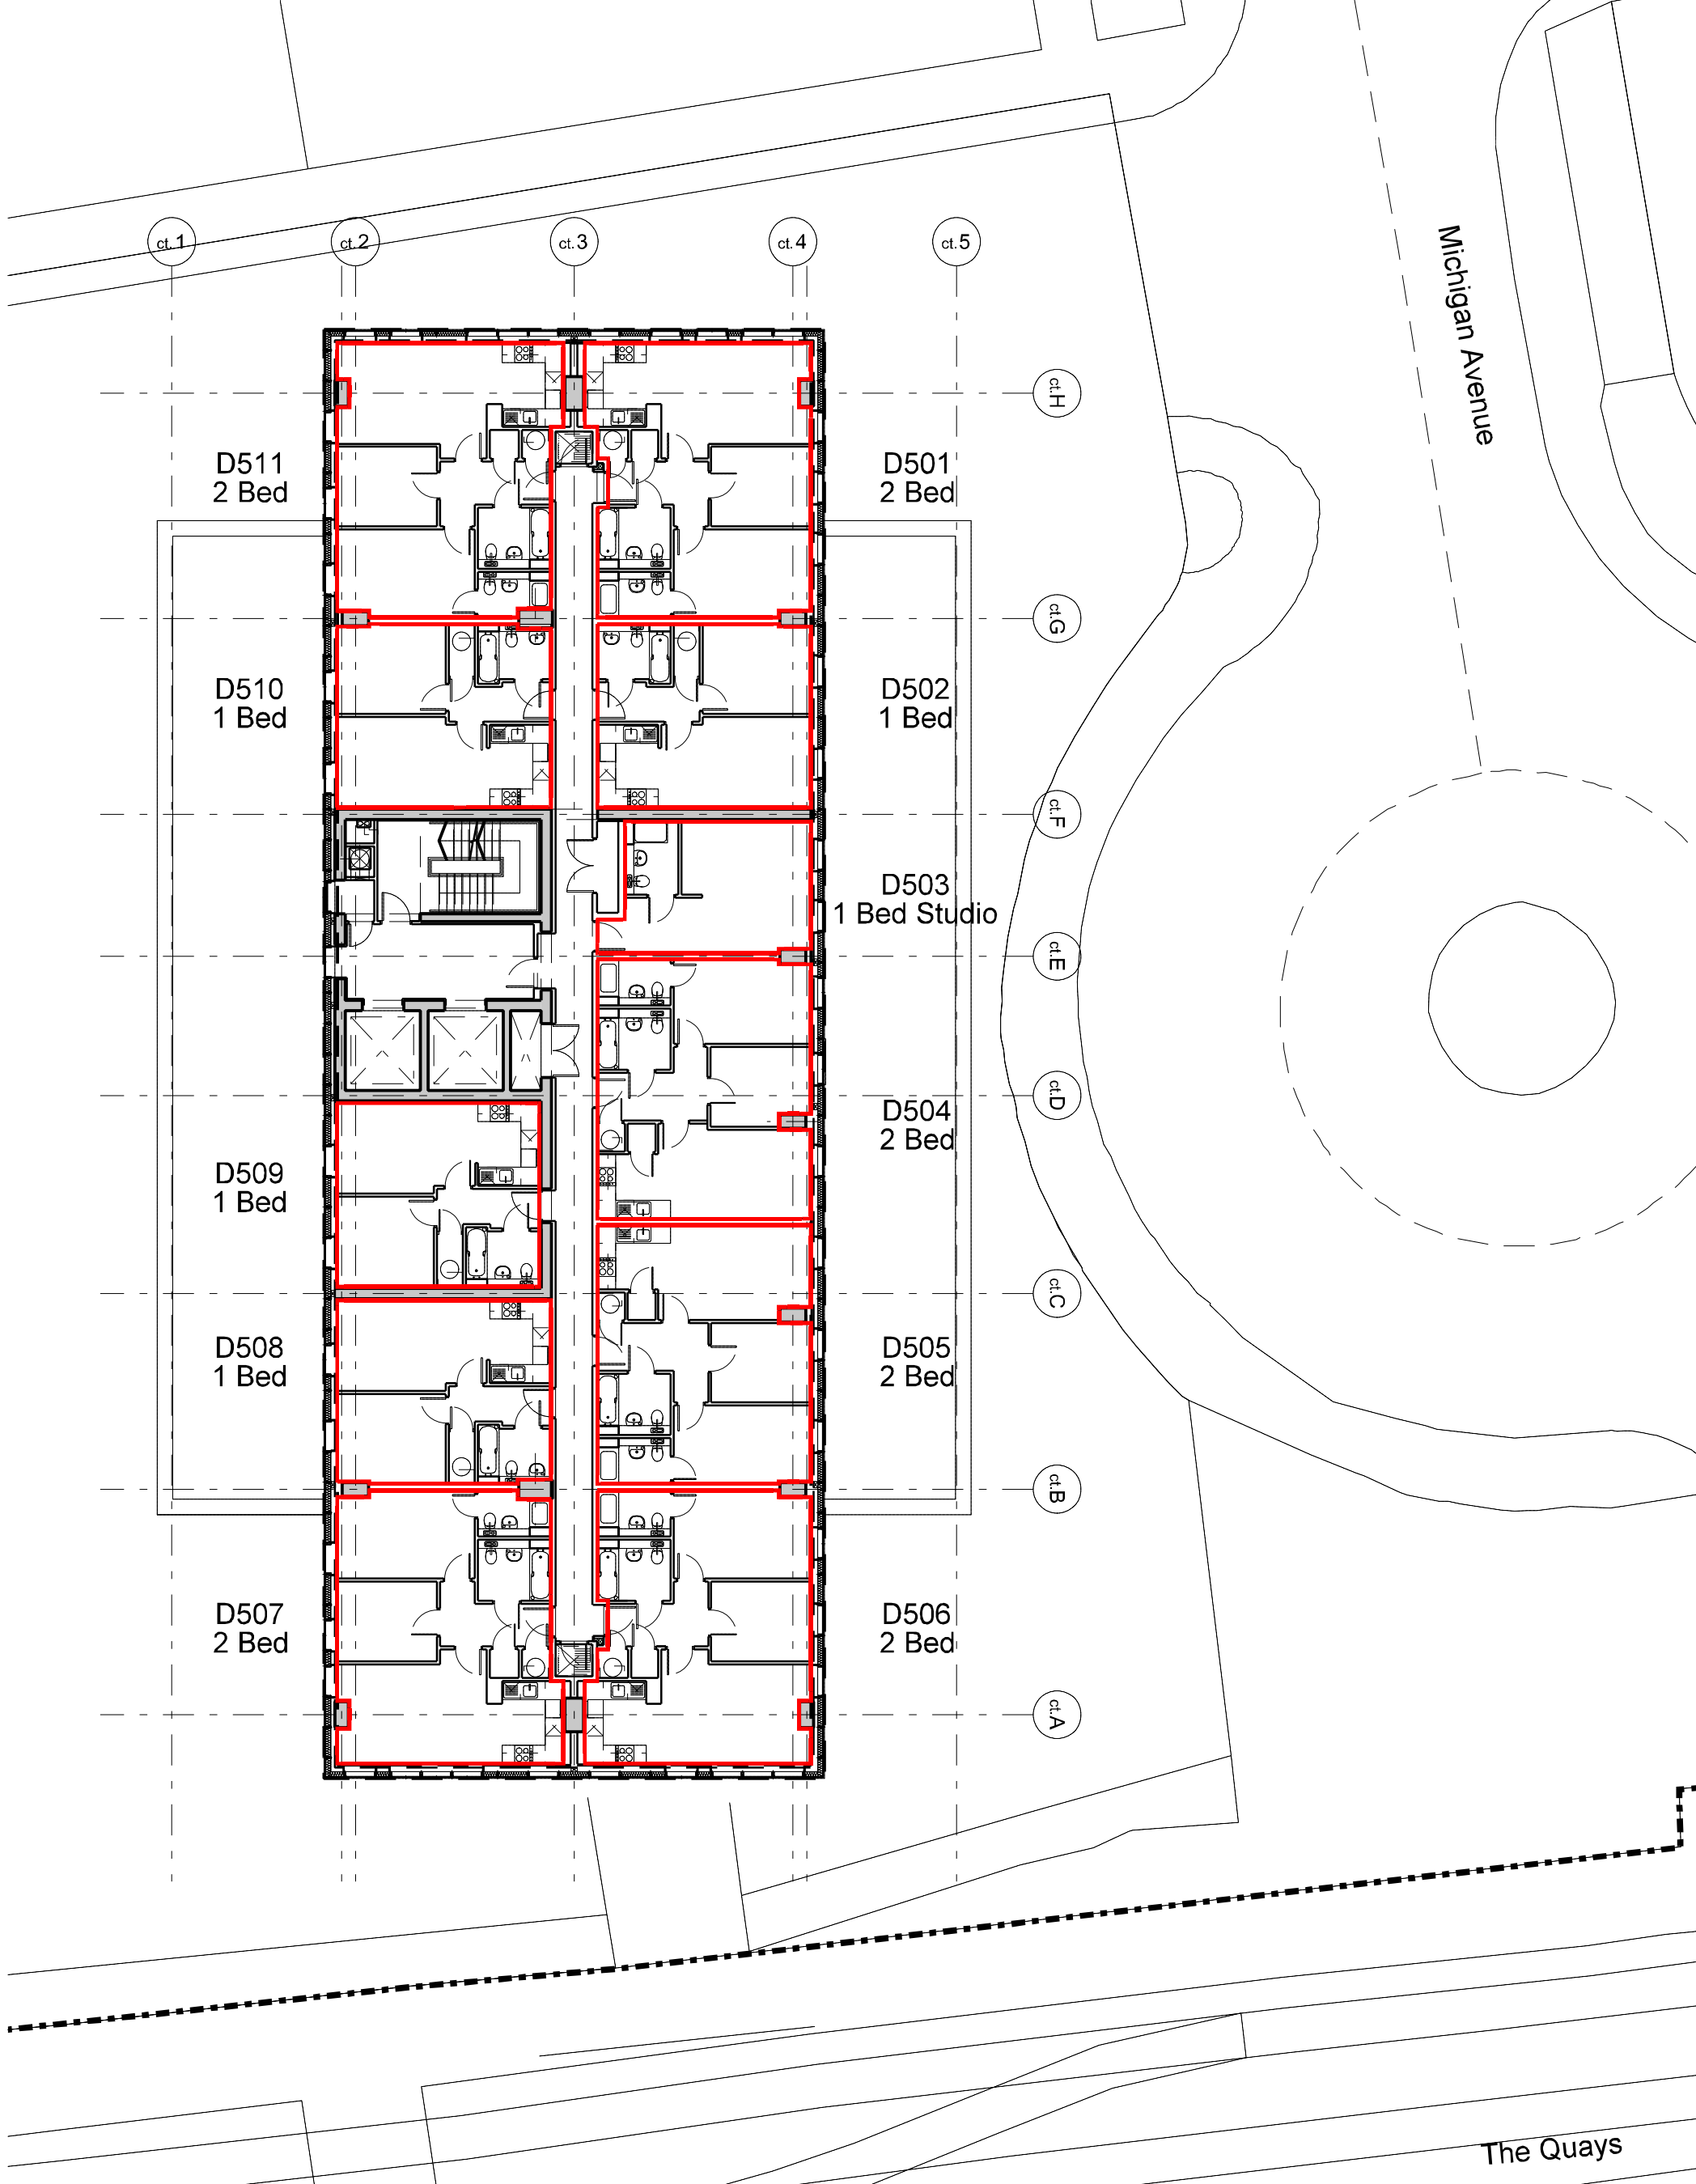




FALCONER CHESTER HALL



London | Liverpool | Manchester | Kuala Lumpur | Telephone +44(0)151 243 5800

Project Title
X1 - Media City
Drawing Title
Tower 4 - Conveyance Plans - Level 5
Client
Vermont Cl
Drawn By
SJT
Date
Feb 2017
Scale
1:200 @ A3
Project No.
P15-056
Drawing No.
D512

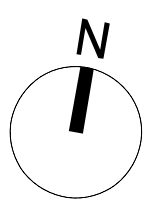

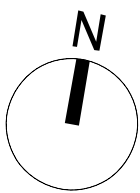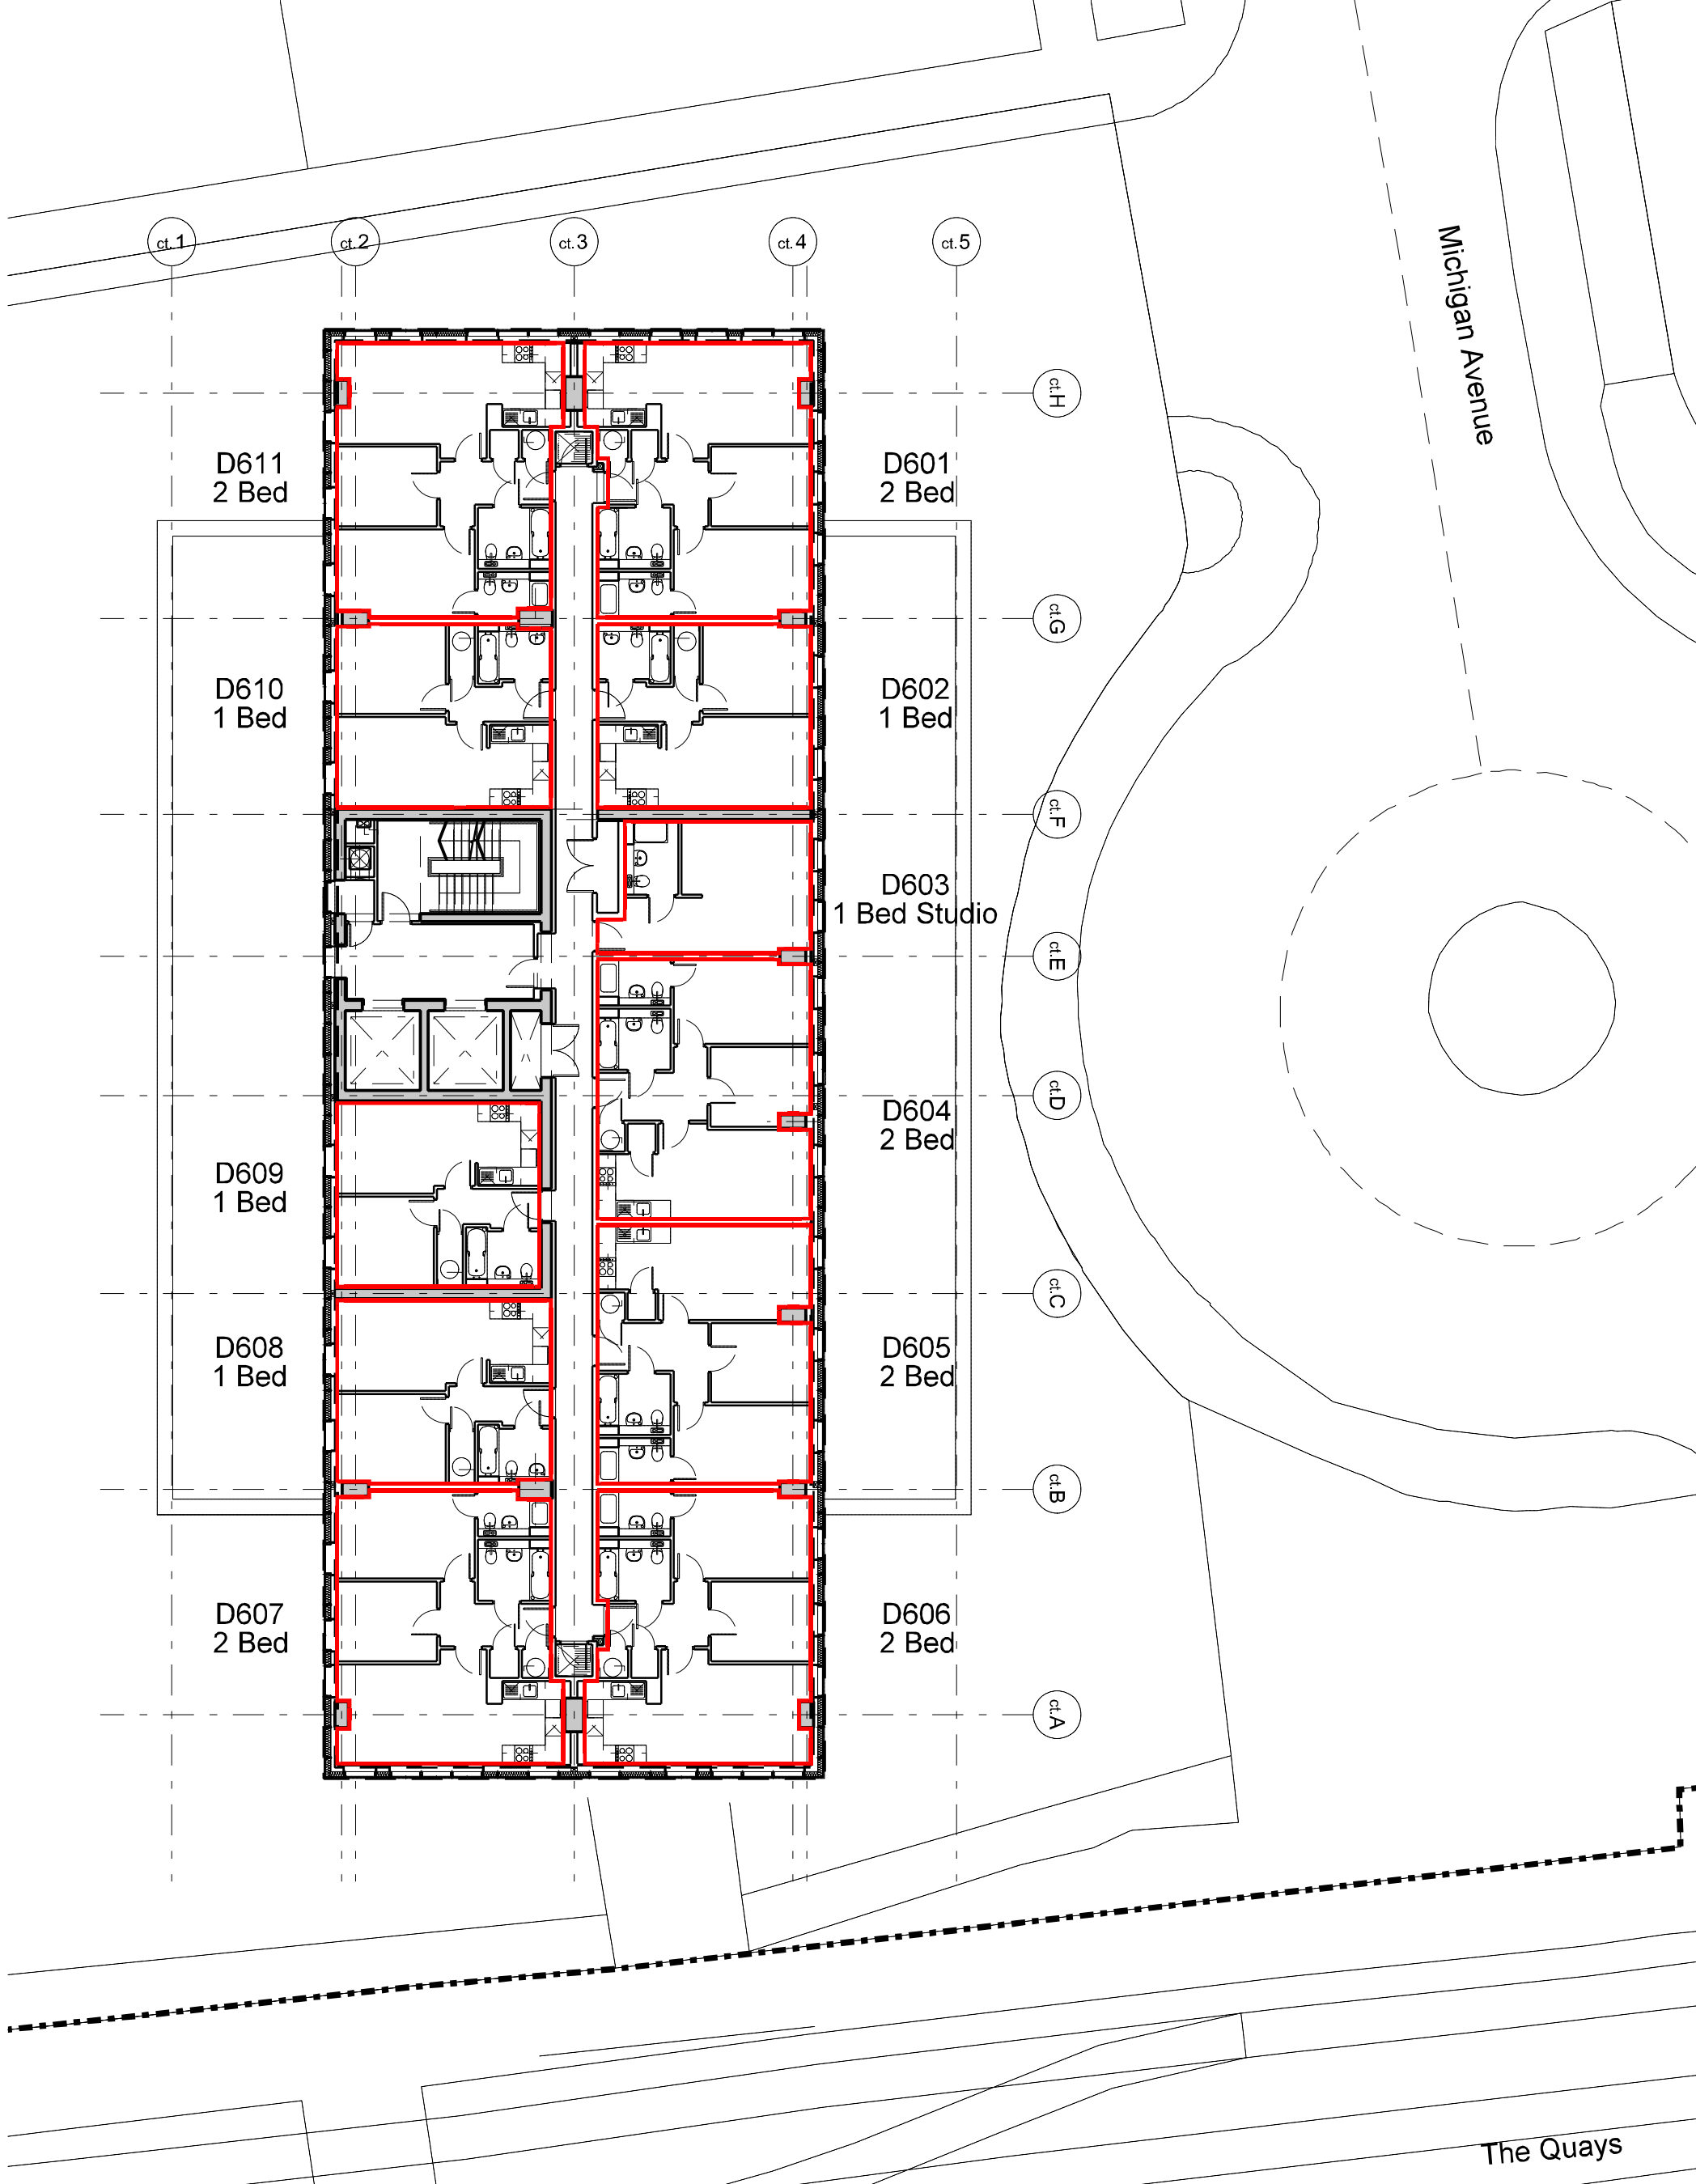

FALCONER CHESTER HALL





London | Liverpool | Manchester | Kuala Lumpur | Telephone +44(0)151 243 5800

Project Title
X1 - Media City
Drawing Title
Tower 4 - Conveyance Plans - Level 6
Client
Vermont Cl
Drawn By
SJT
Date
Feb 2017
Scale
1:200 @ A3

Project No.
P15-056
Drawing No.
D612

www.fcharchitects.com
© F.C.H.

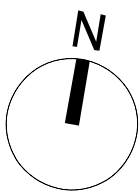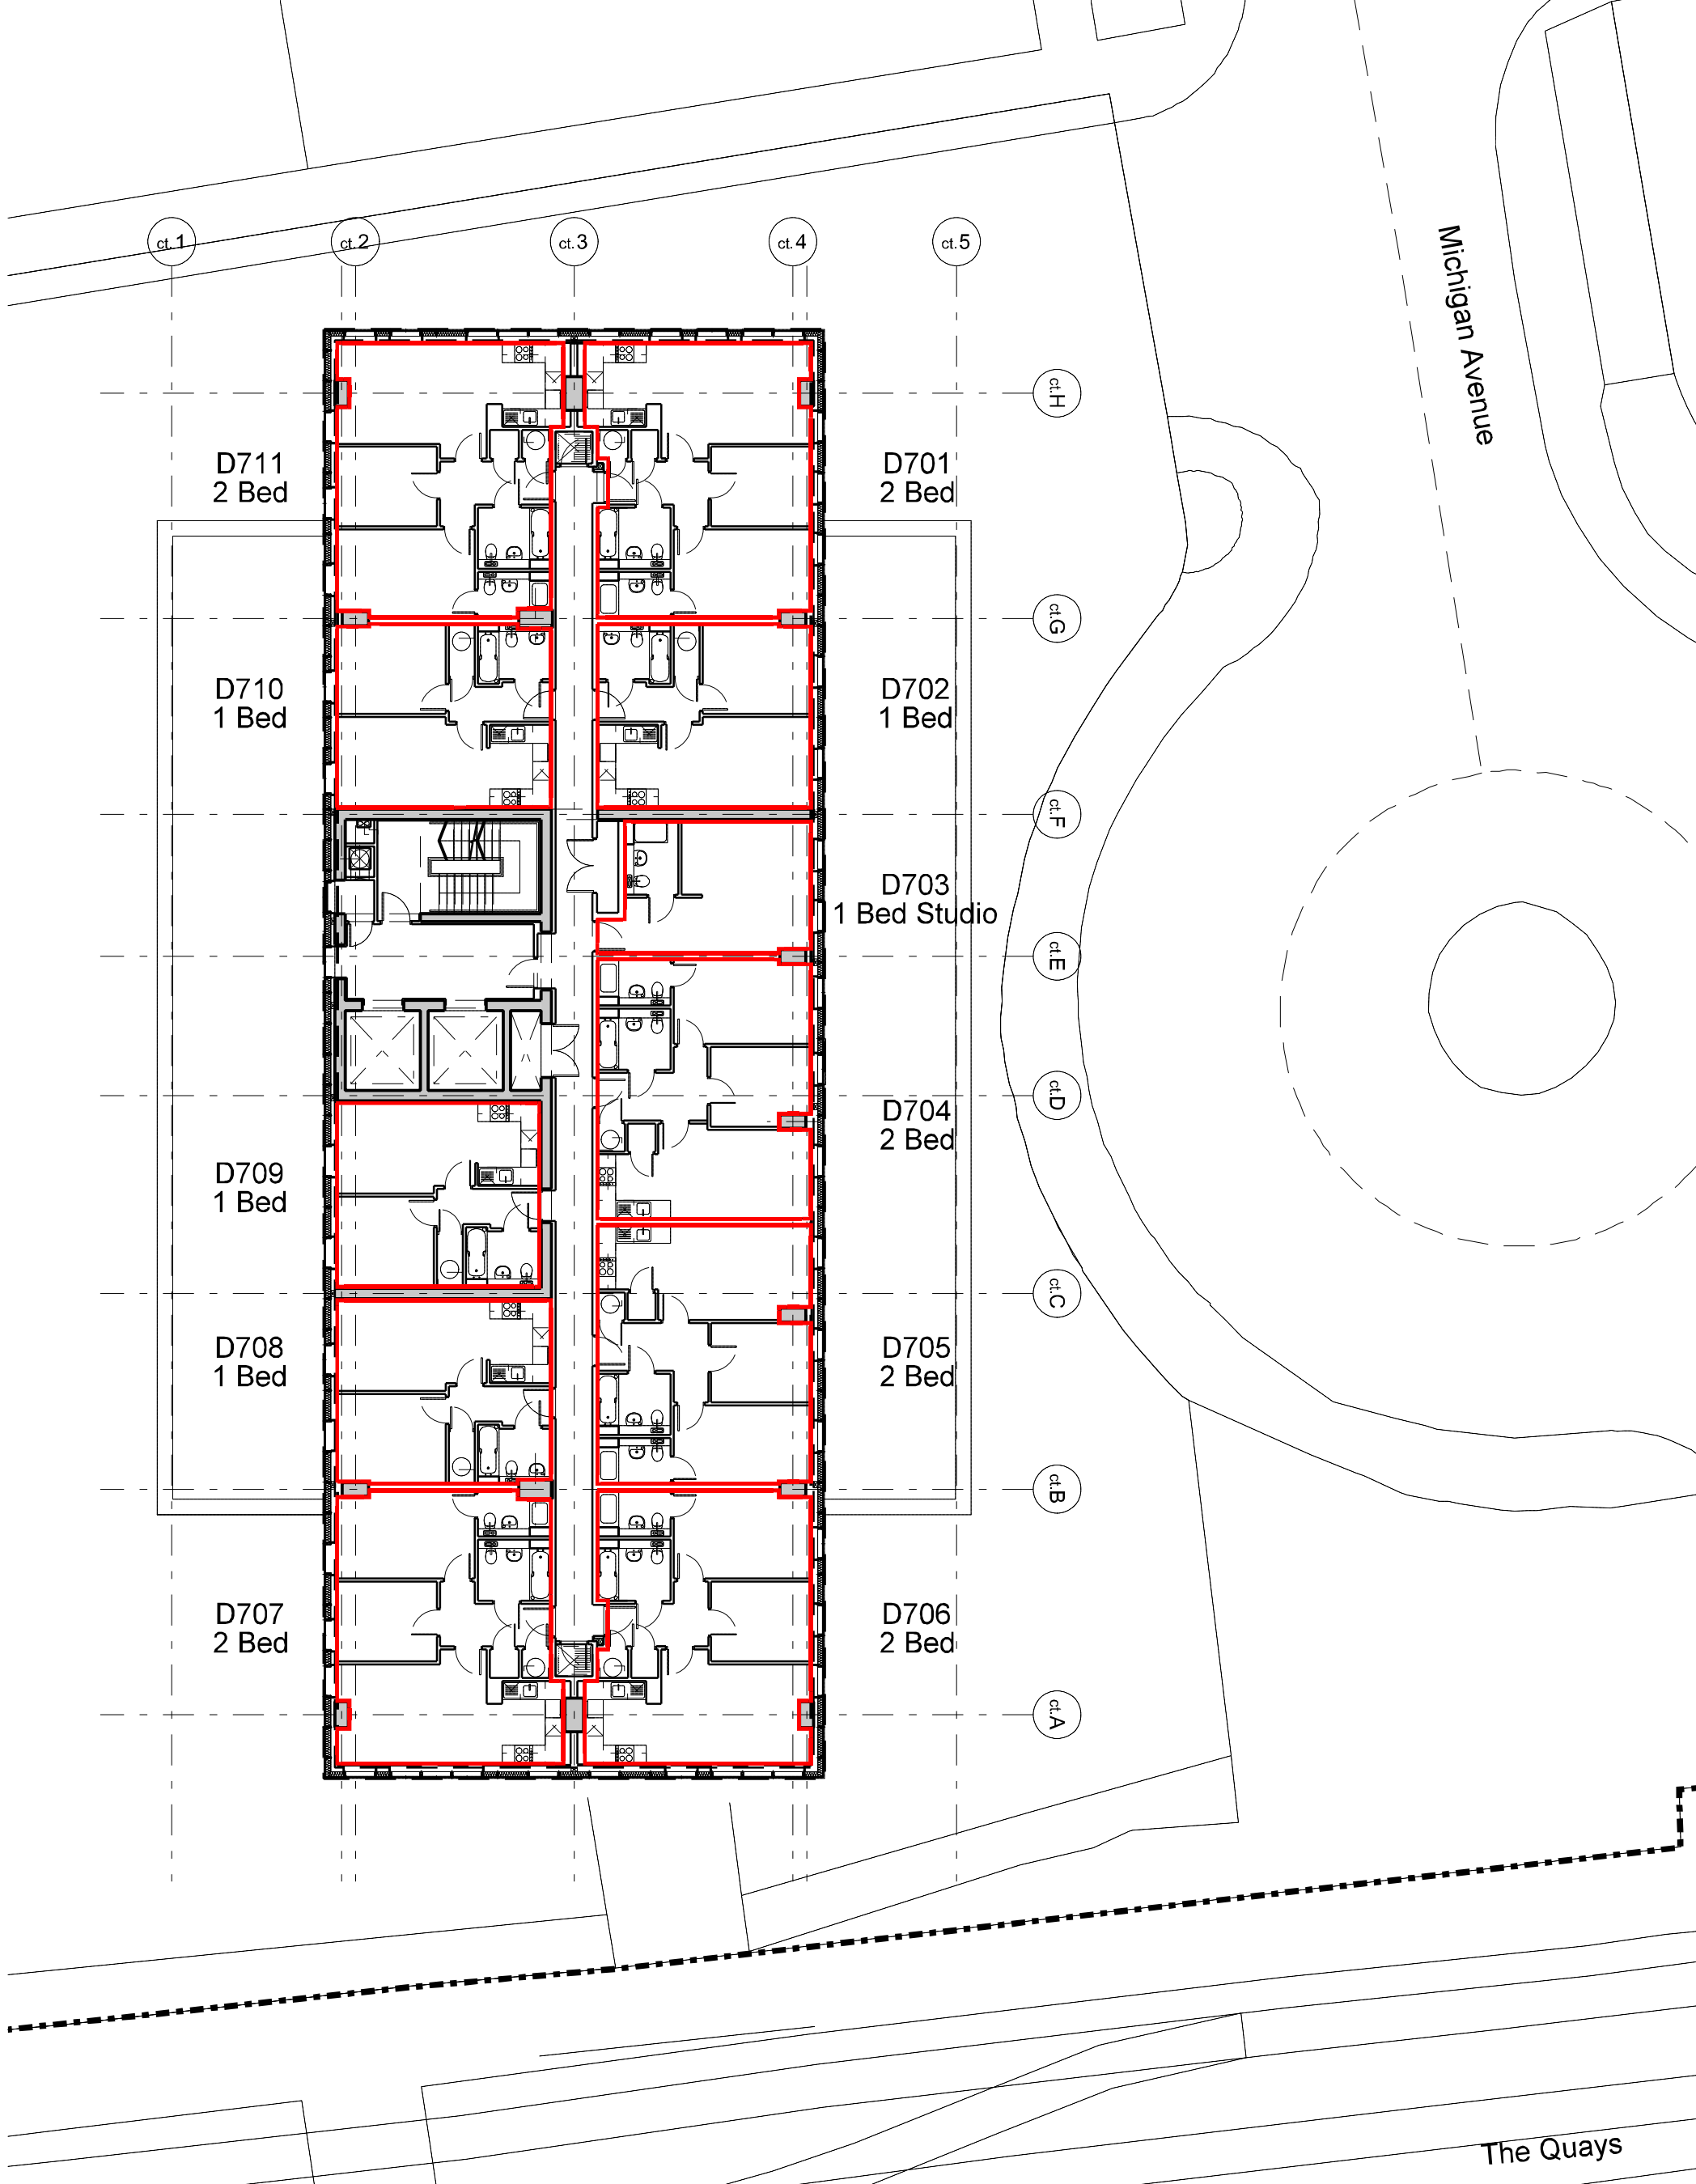

FALCONER CHESTER HALL





London | Liverpool | Manchester | Kuala Lumpur | Telephone +44(0)151 243 5800

Project Title
X1 - Media City
Drawing Title
Tower 4 - Conveyance Plans - Level 7
Client
Vermont Cl
Drawn By
SJT
Date
Feb 2017
Scale
1:200 @ A3

Project No.
P15-056
Drawing No.
D712

www.fcharchitects.com
© F.C.H.

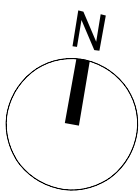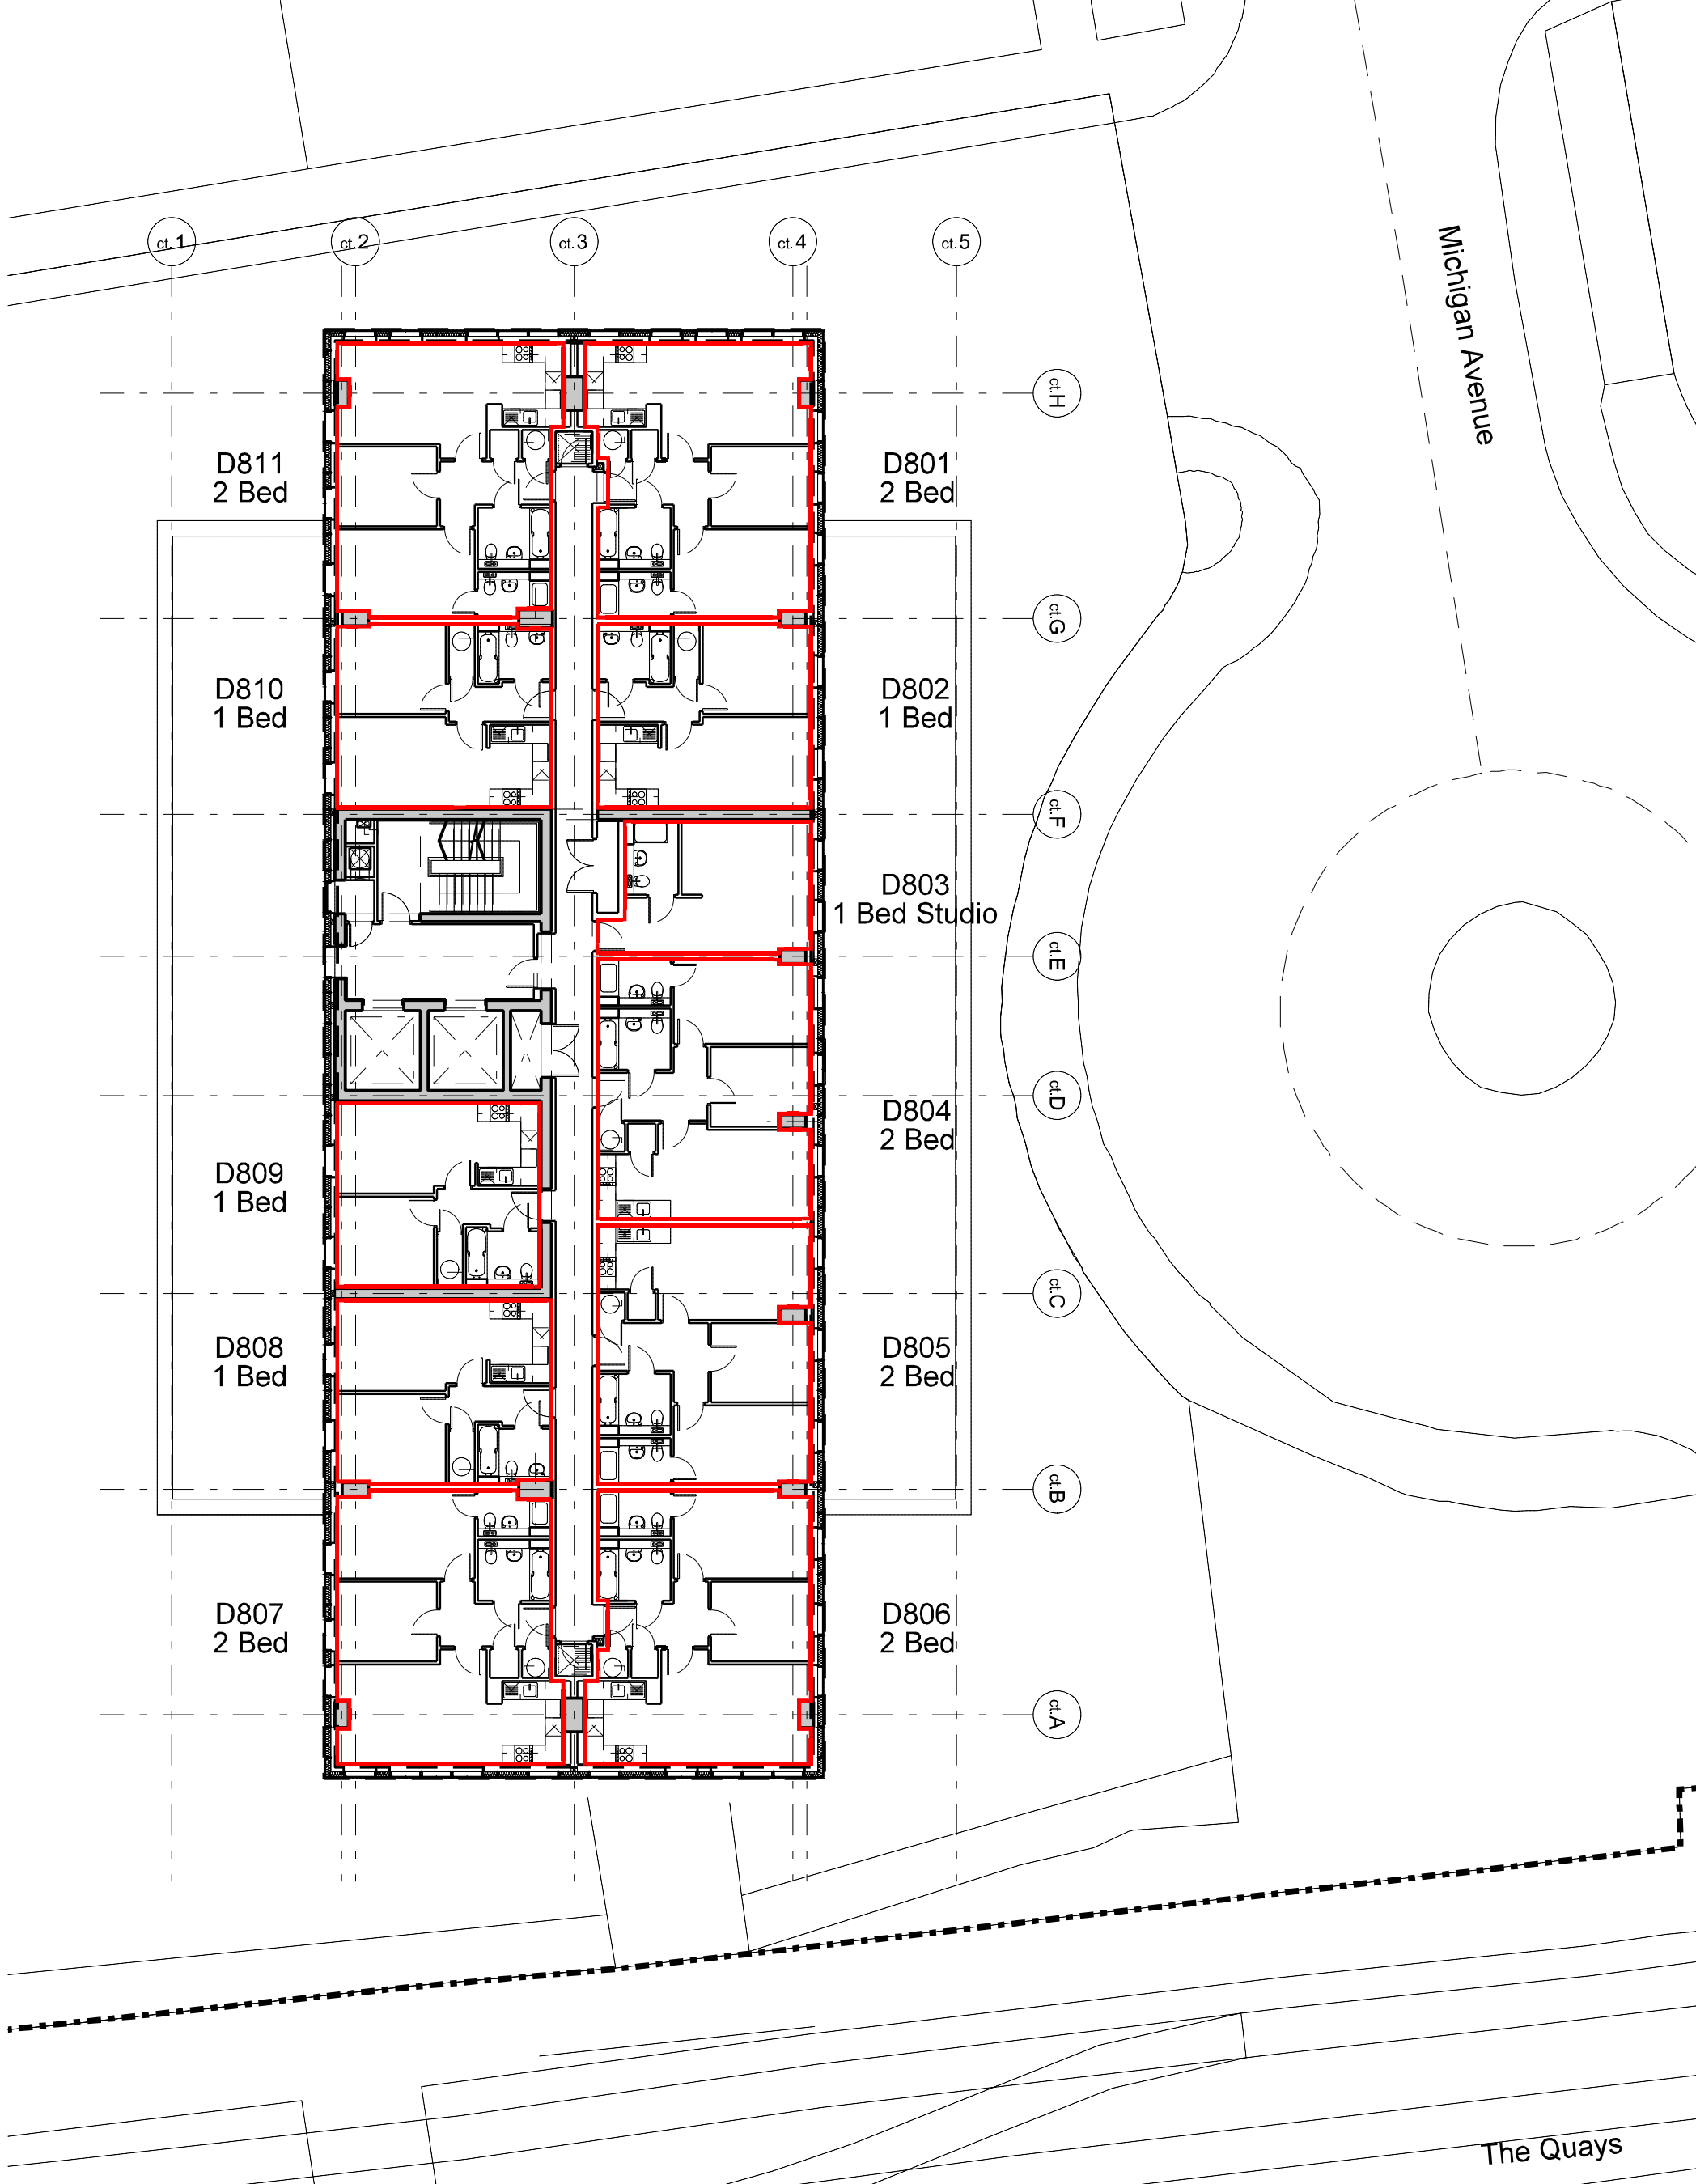

FALCONER CHESTER HALL





London | Liverpool | Manchester | Kuala Lumpur | Telephone +44(0)151 243 5800

Project Title
X1 - Media City
Drawing Title
Tower 4 - Conveyance Plans - Level 8
Client
Vermont Cl
Drawn By
SJT
Date
Feb 2017
Scale
1:200 @ A3

Project No.
P15-056
Drawing No.
D812

www.fcharchitects.com
© F.C.H.

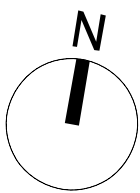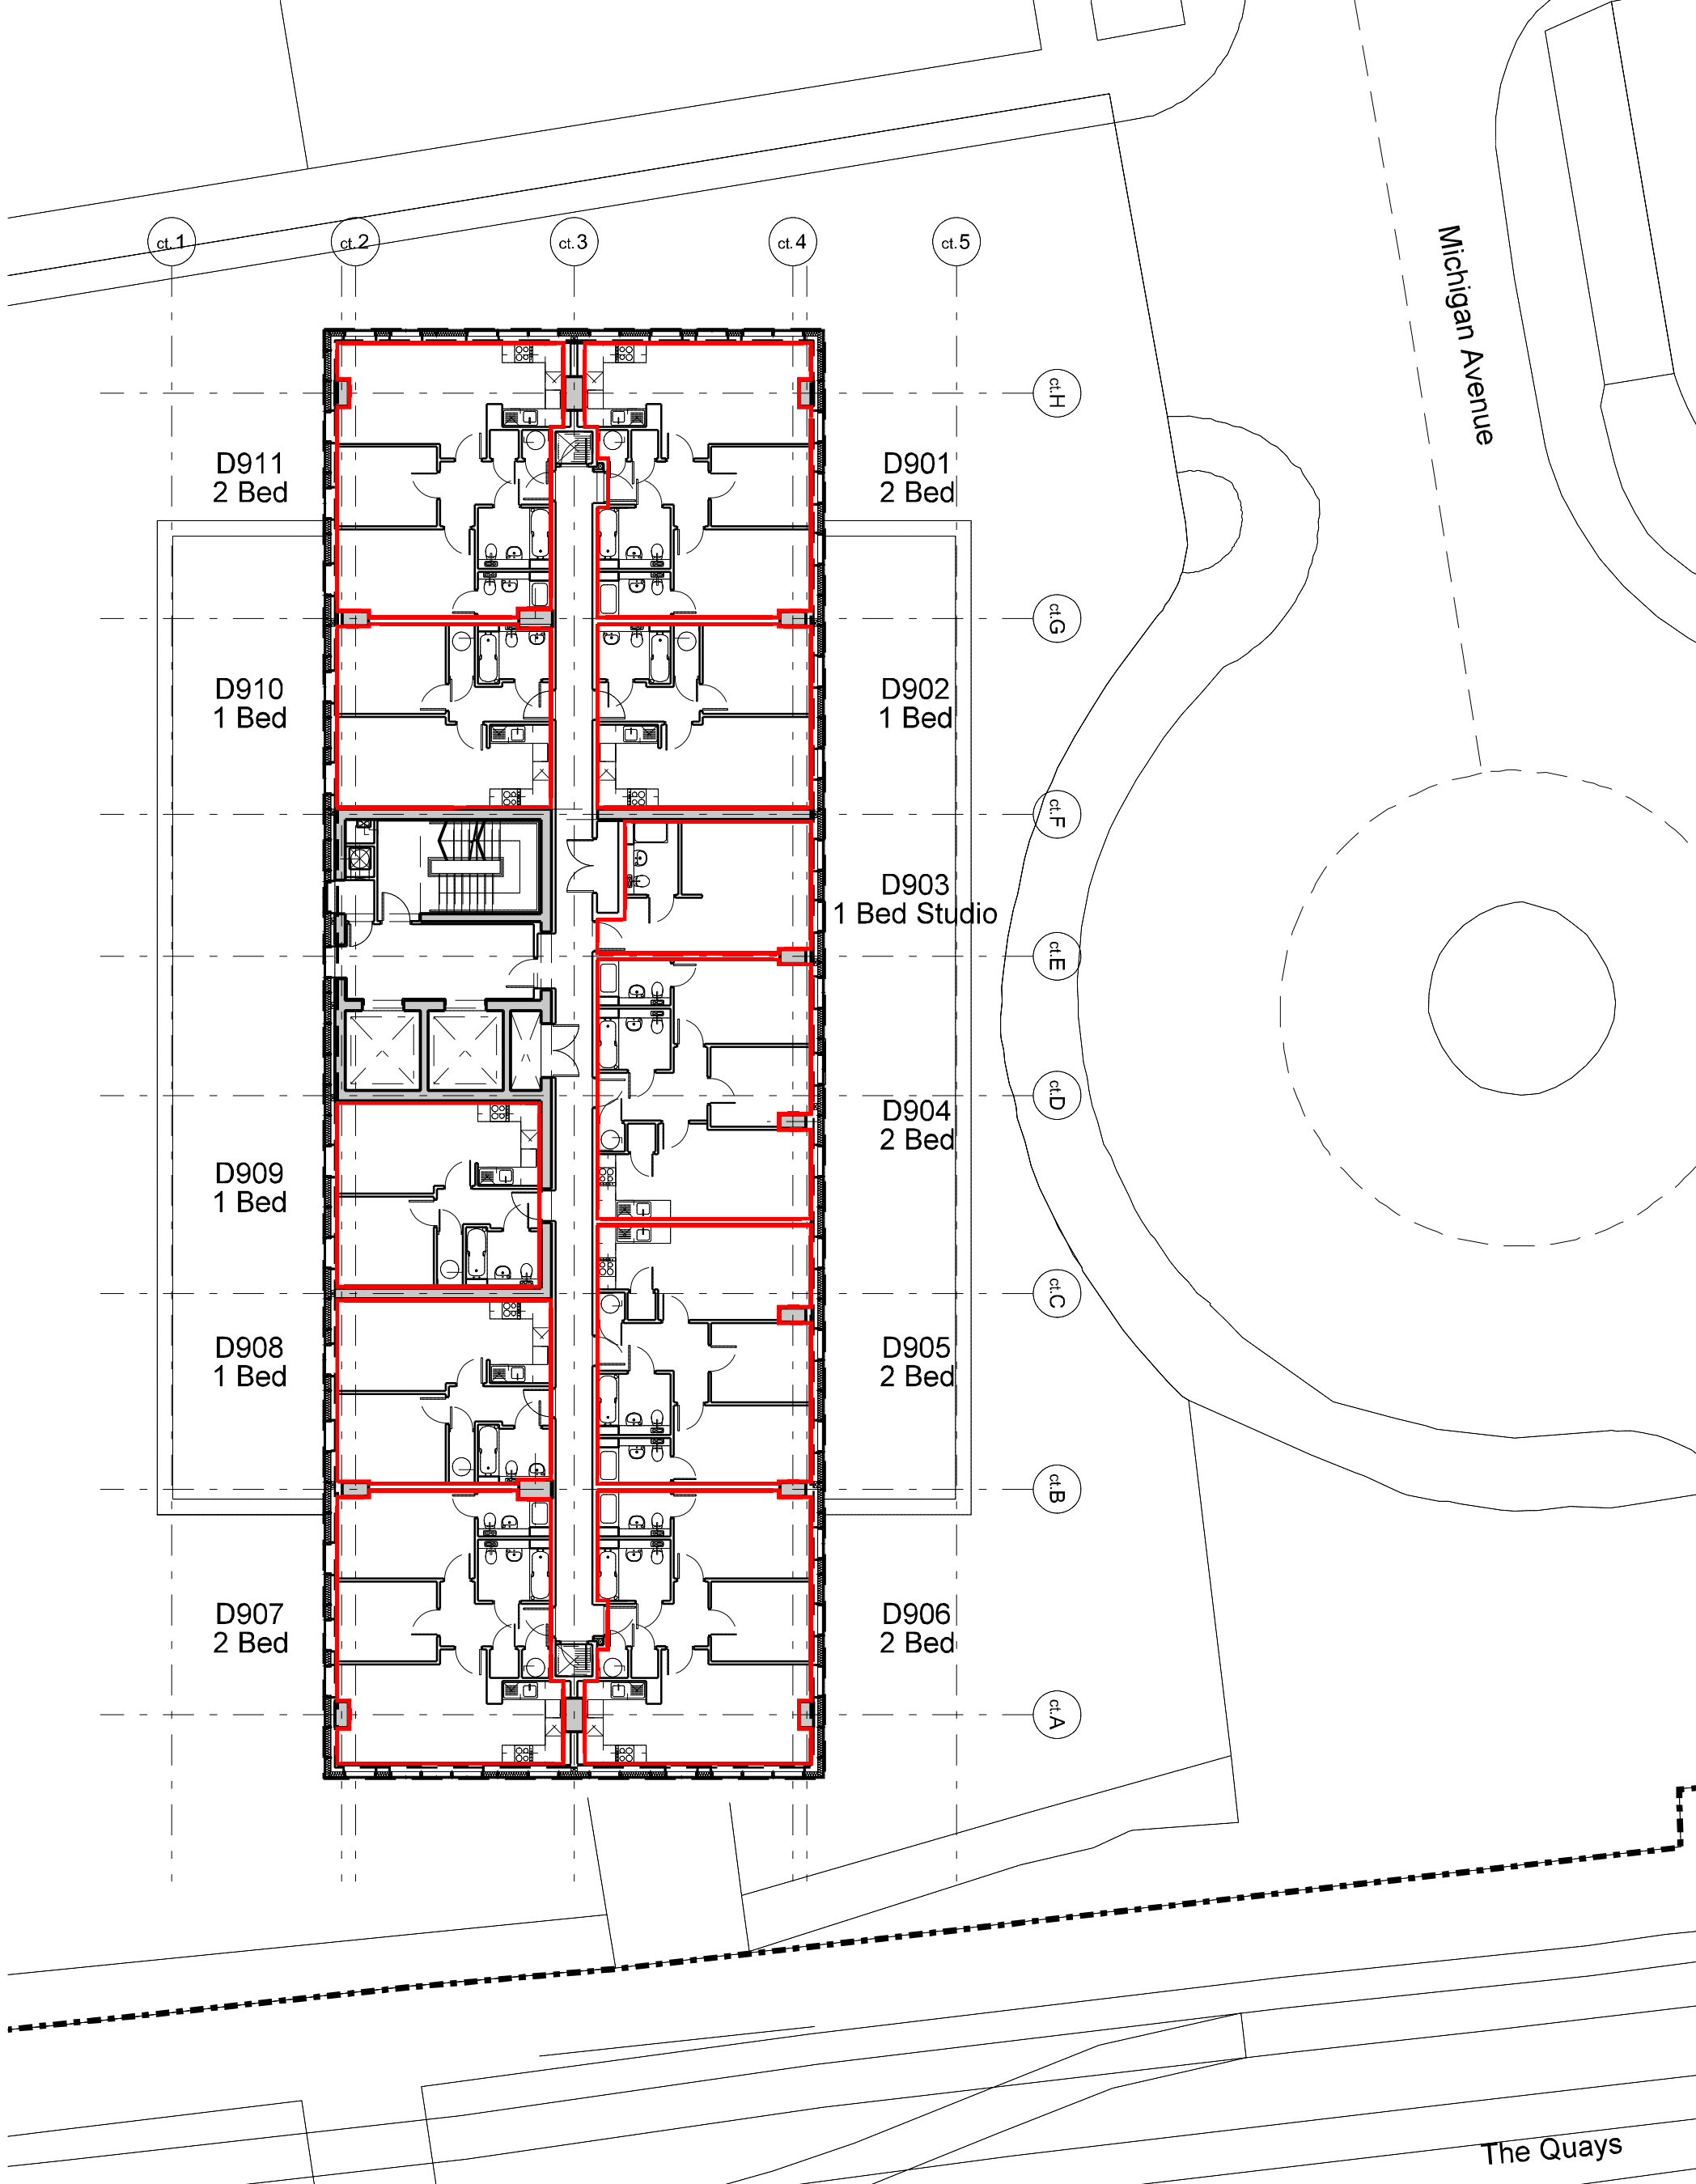

FALCONER CHESTER HALL




London | Liverpool | Manchester | Kuala Lumpur | Telephone +44(0)151 243 5800

Project Title
X1 - Media City
Drawing Title
Tower 4 - Conveyance Plans - Level 9
Client
Vermont Cl
Drawn By
SJT
Date
Feb 2017
Scale
1:200 @ A3

Project No.
P15-056
Drawing No.
D912

www.fcharchitects.com
© F.C.H.

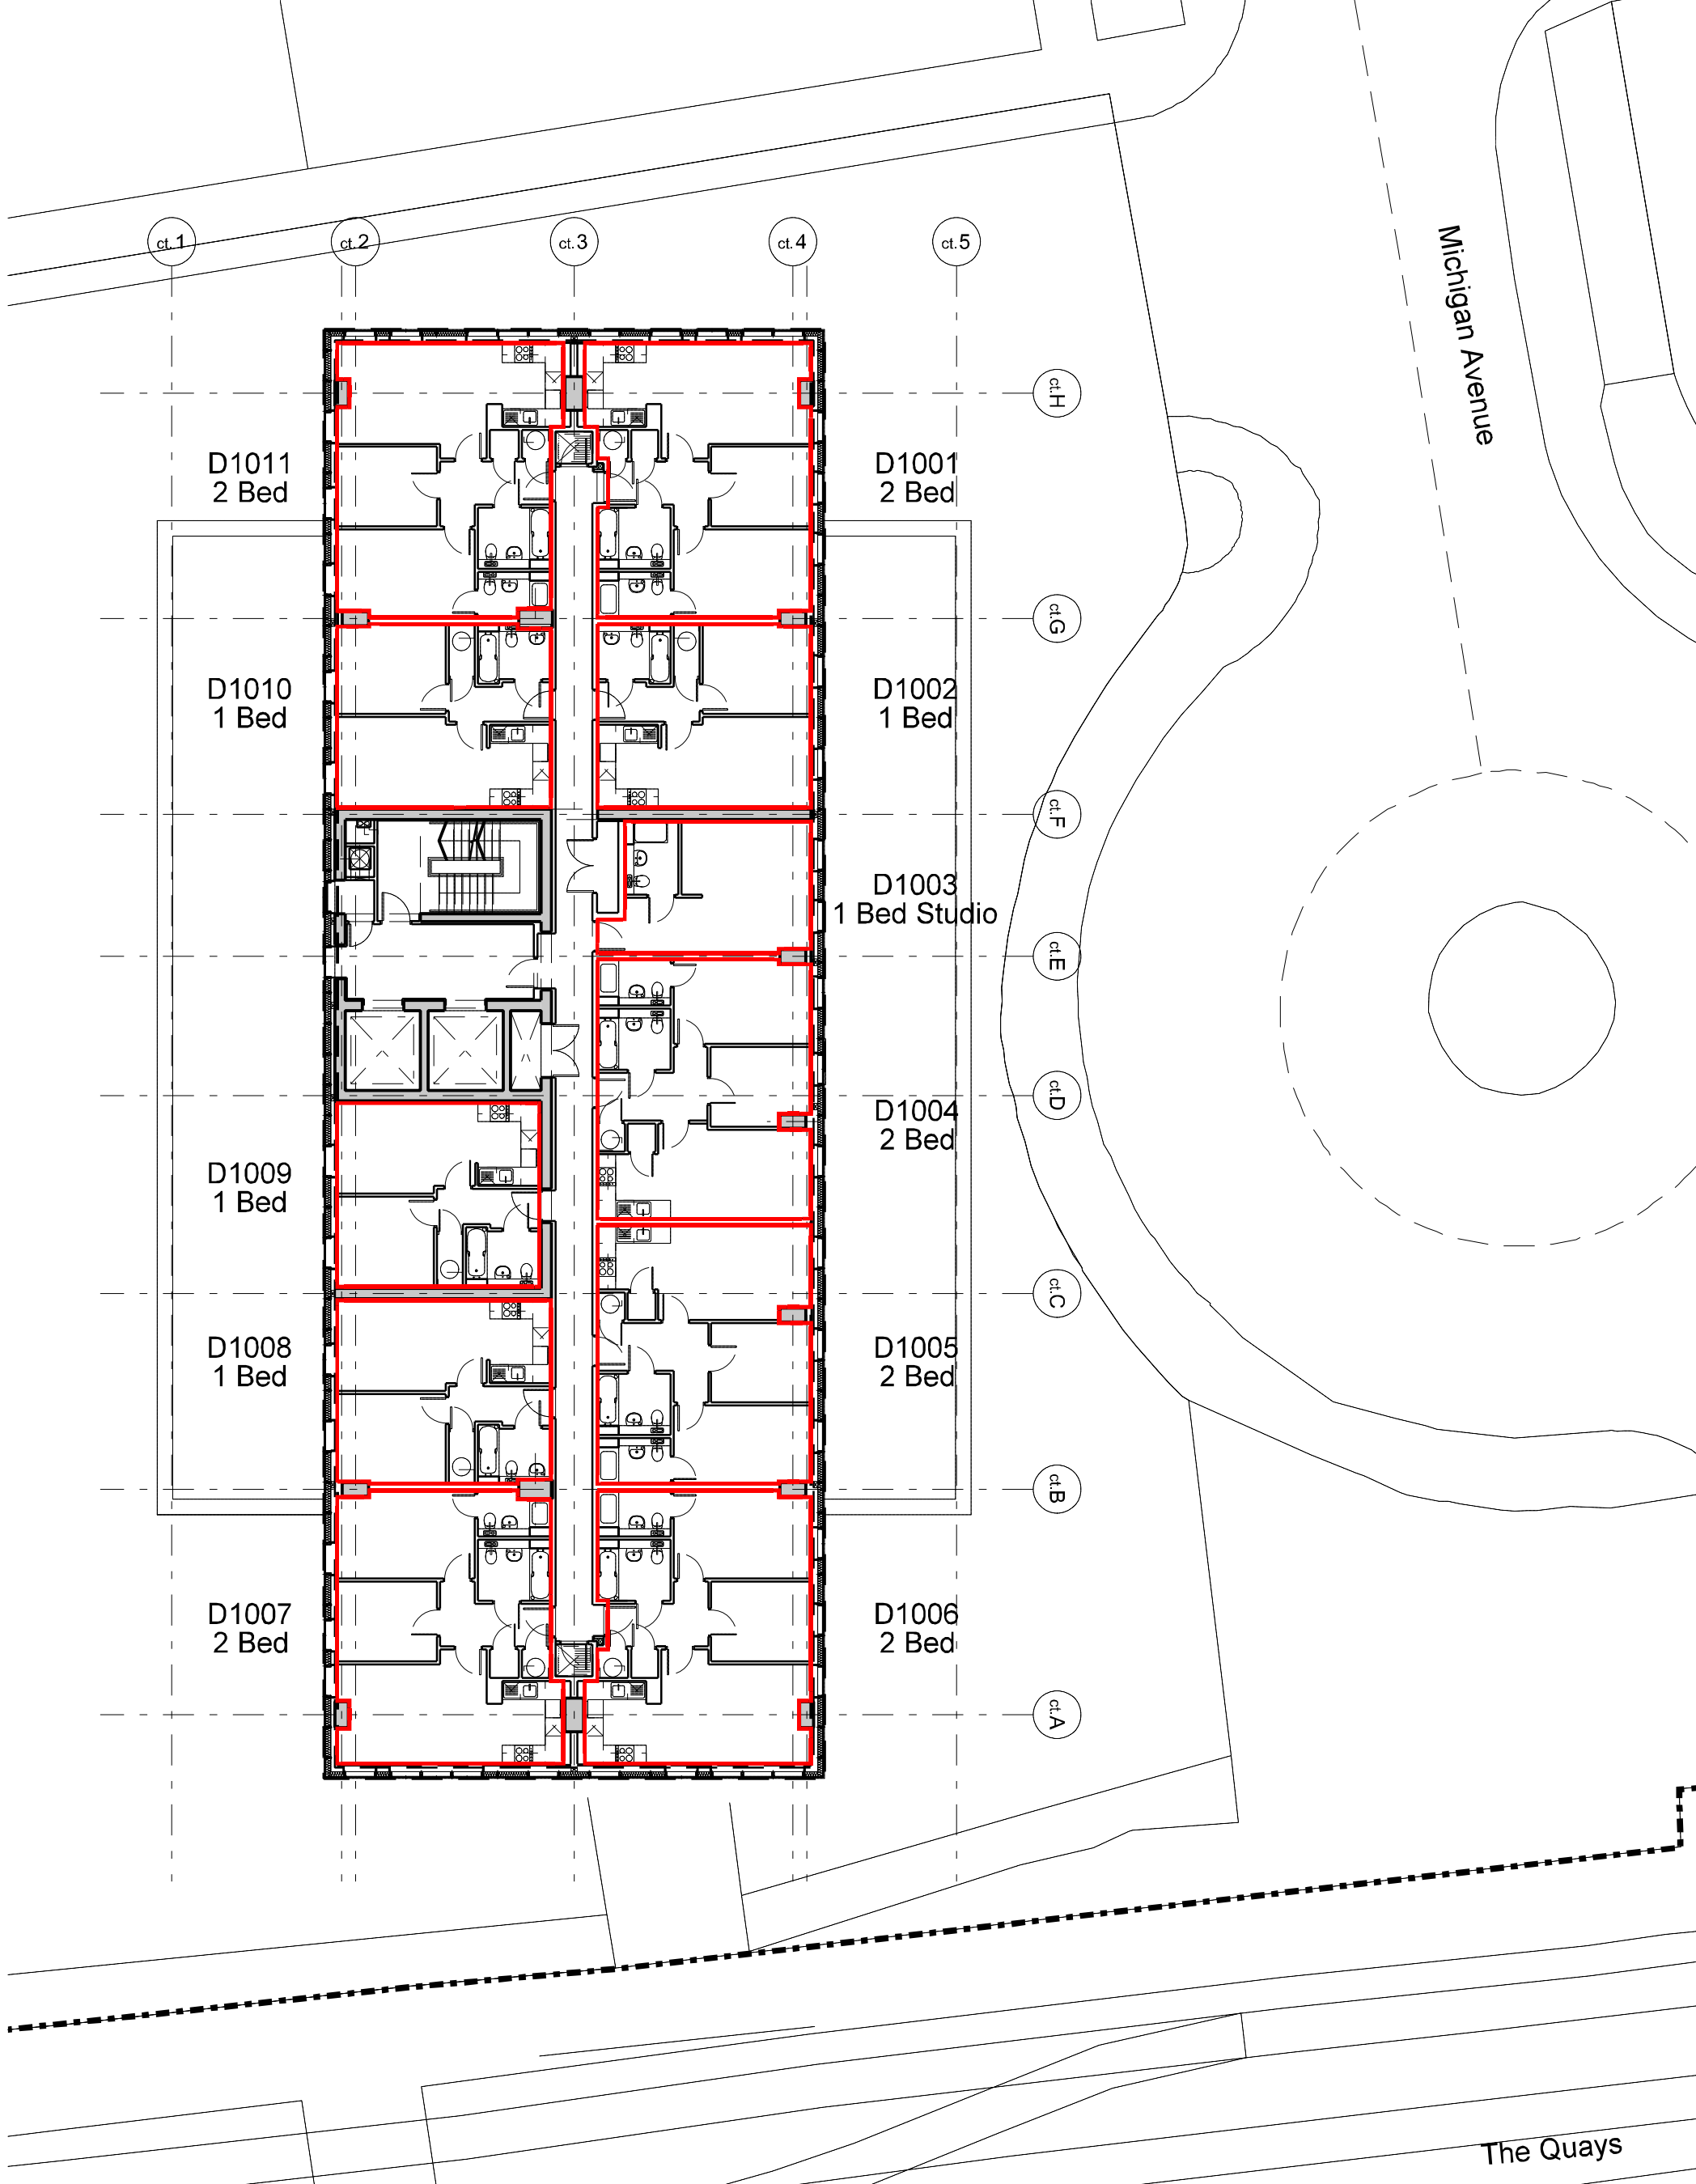




FALCONER CHESTER HALL



London | Liverpool | Manchester | Kuala Lumpur | Telephone +44(0)151 243 5800

Project Title
X1 - Media City
Drawing Title
Tower 4 - Conveyance Plans - Level 10
Client
Vermont Cl
Drawn By
SJT
Date
Feb 2017
Scale
1:200 @ A3
Project No.
P15-056
Drawing No.
D1012

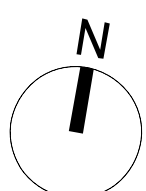

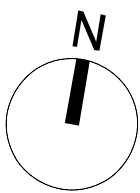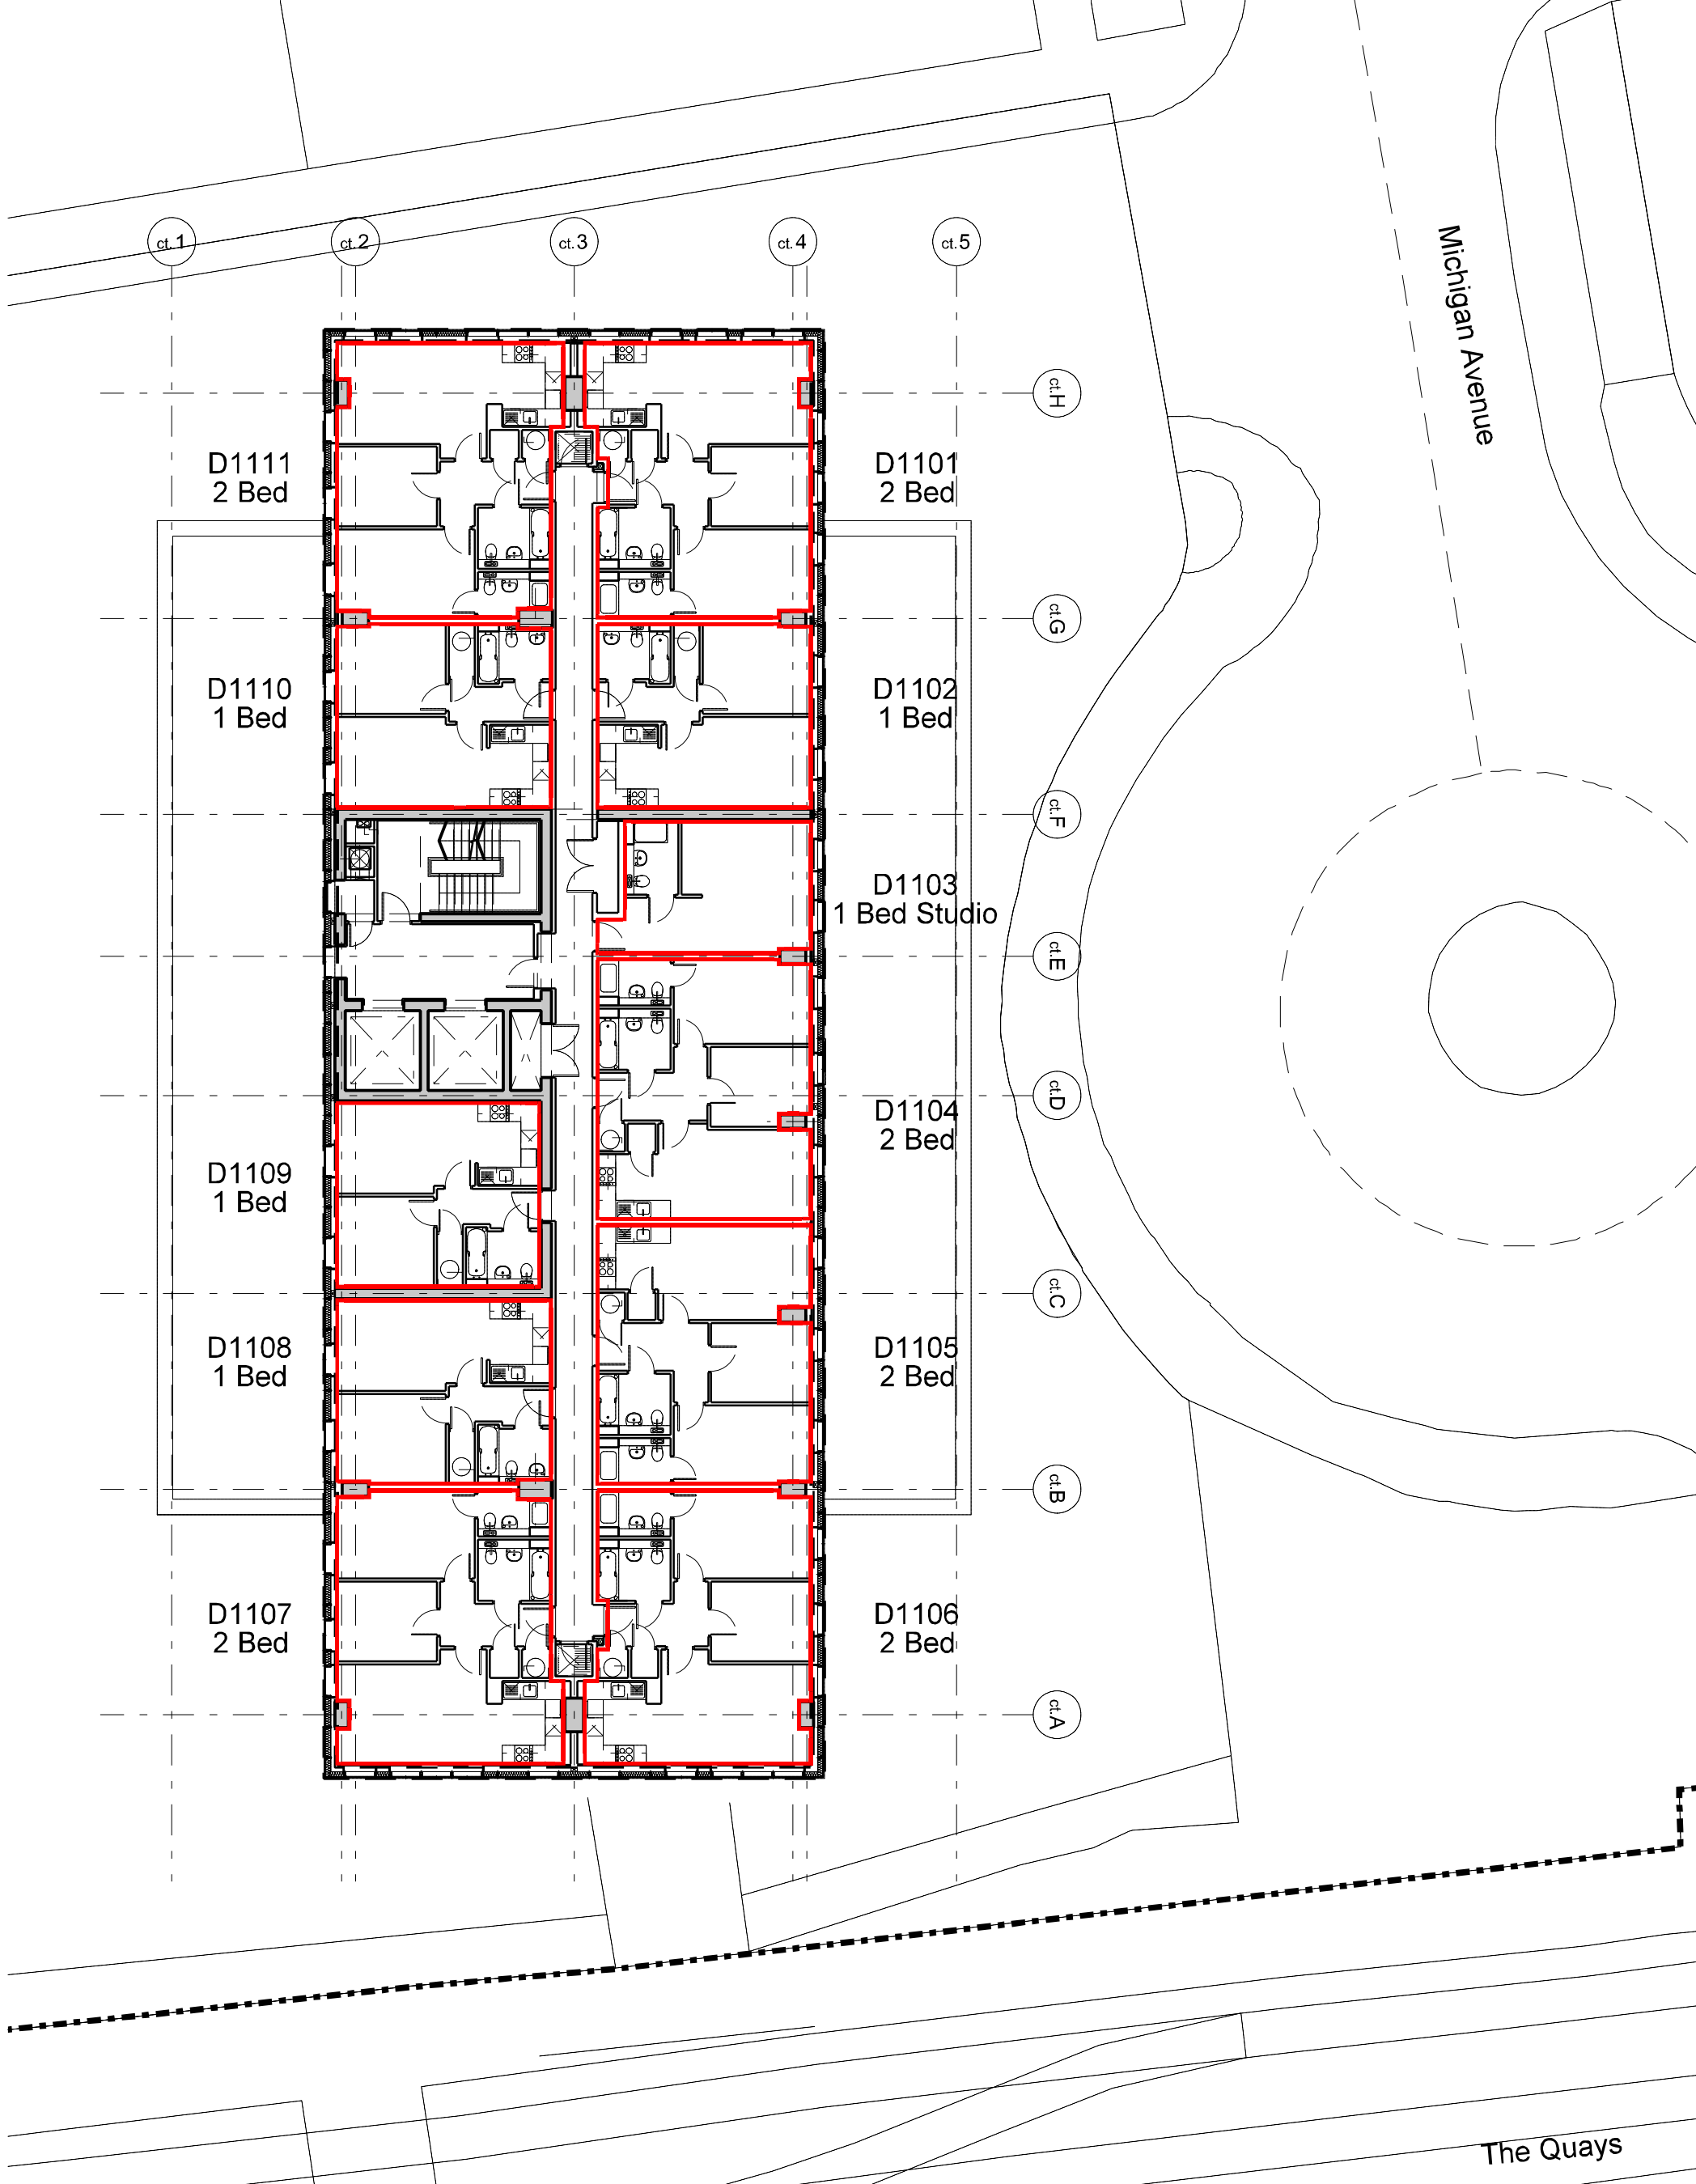

FALCONER CHESTER HALL




London | Liverpool | Manchester | Kuala Lumpur | Telephone +44(0)151 243 5800

Project Title
X1 - Media City
Drawing Title
Tower 4 - Conveyance Plans - Level 11
Client
Vermont Cl
Drawn By
SJT
Date
Feb 2017
Scale
1:200 @ A3

Project No.
P15-056
Drawing No.
D1112

www.fcharchitects.com
© F.C.H.

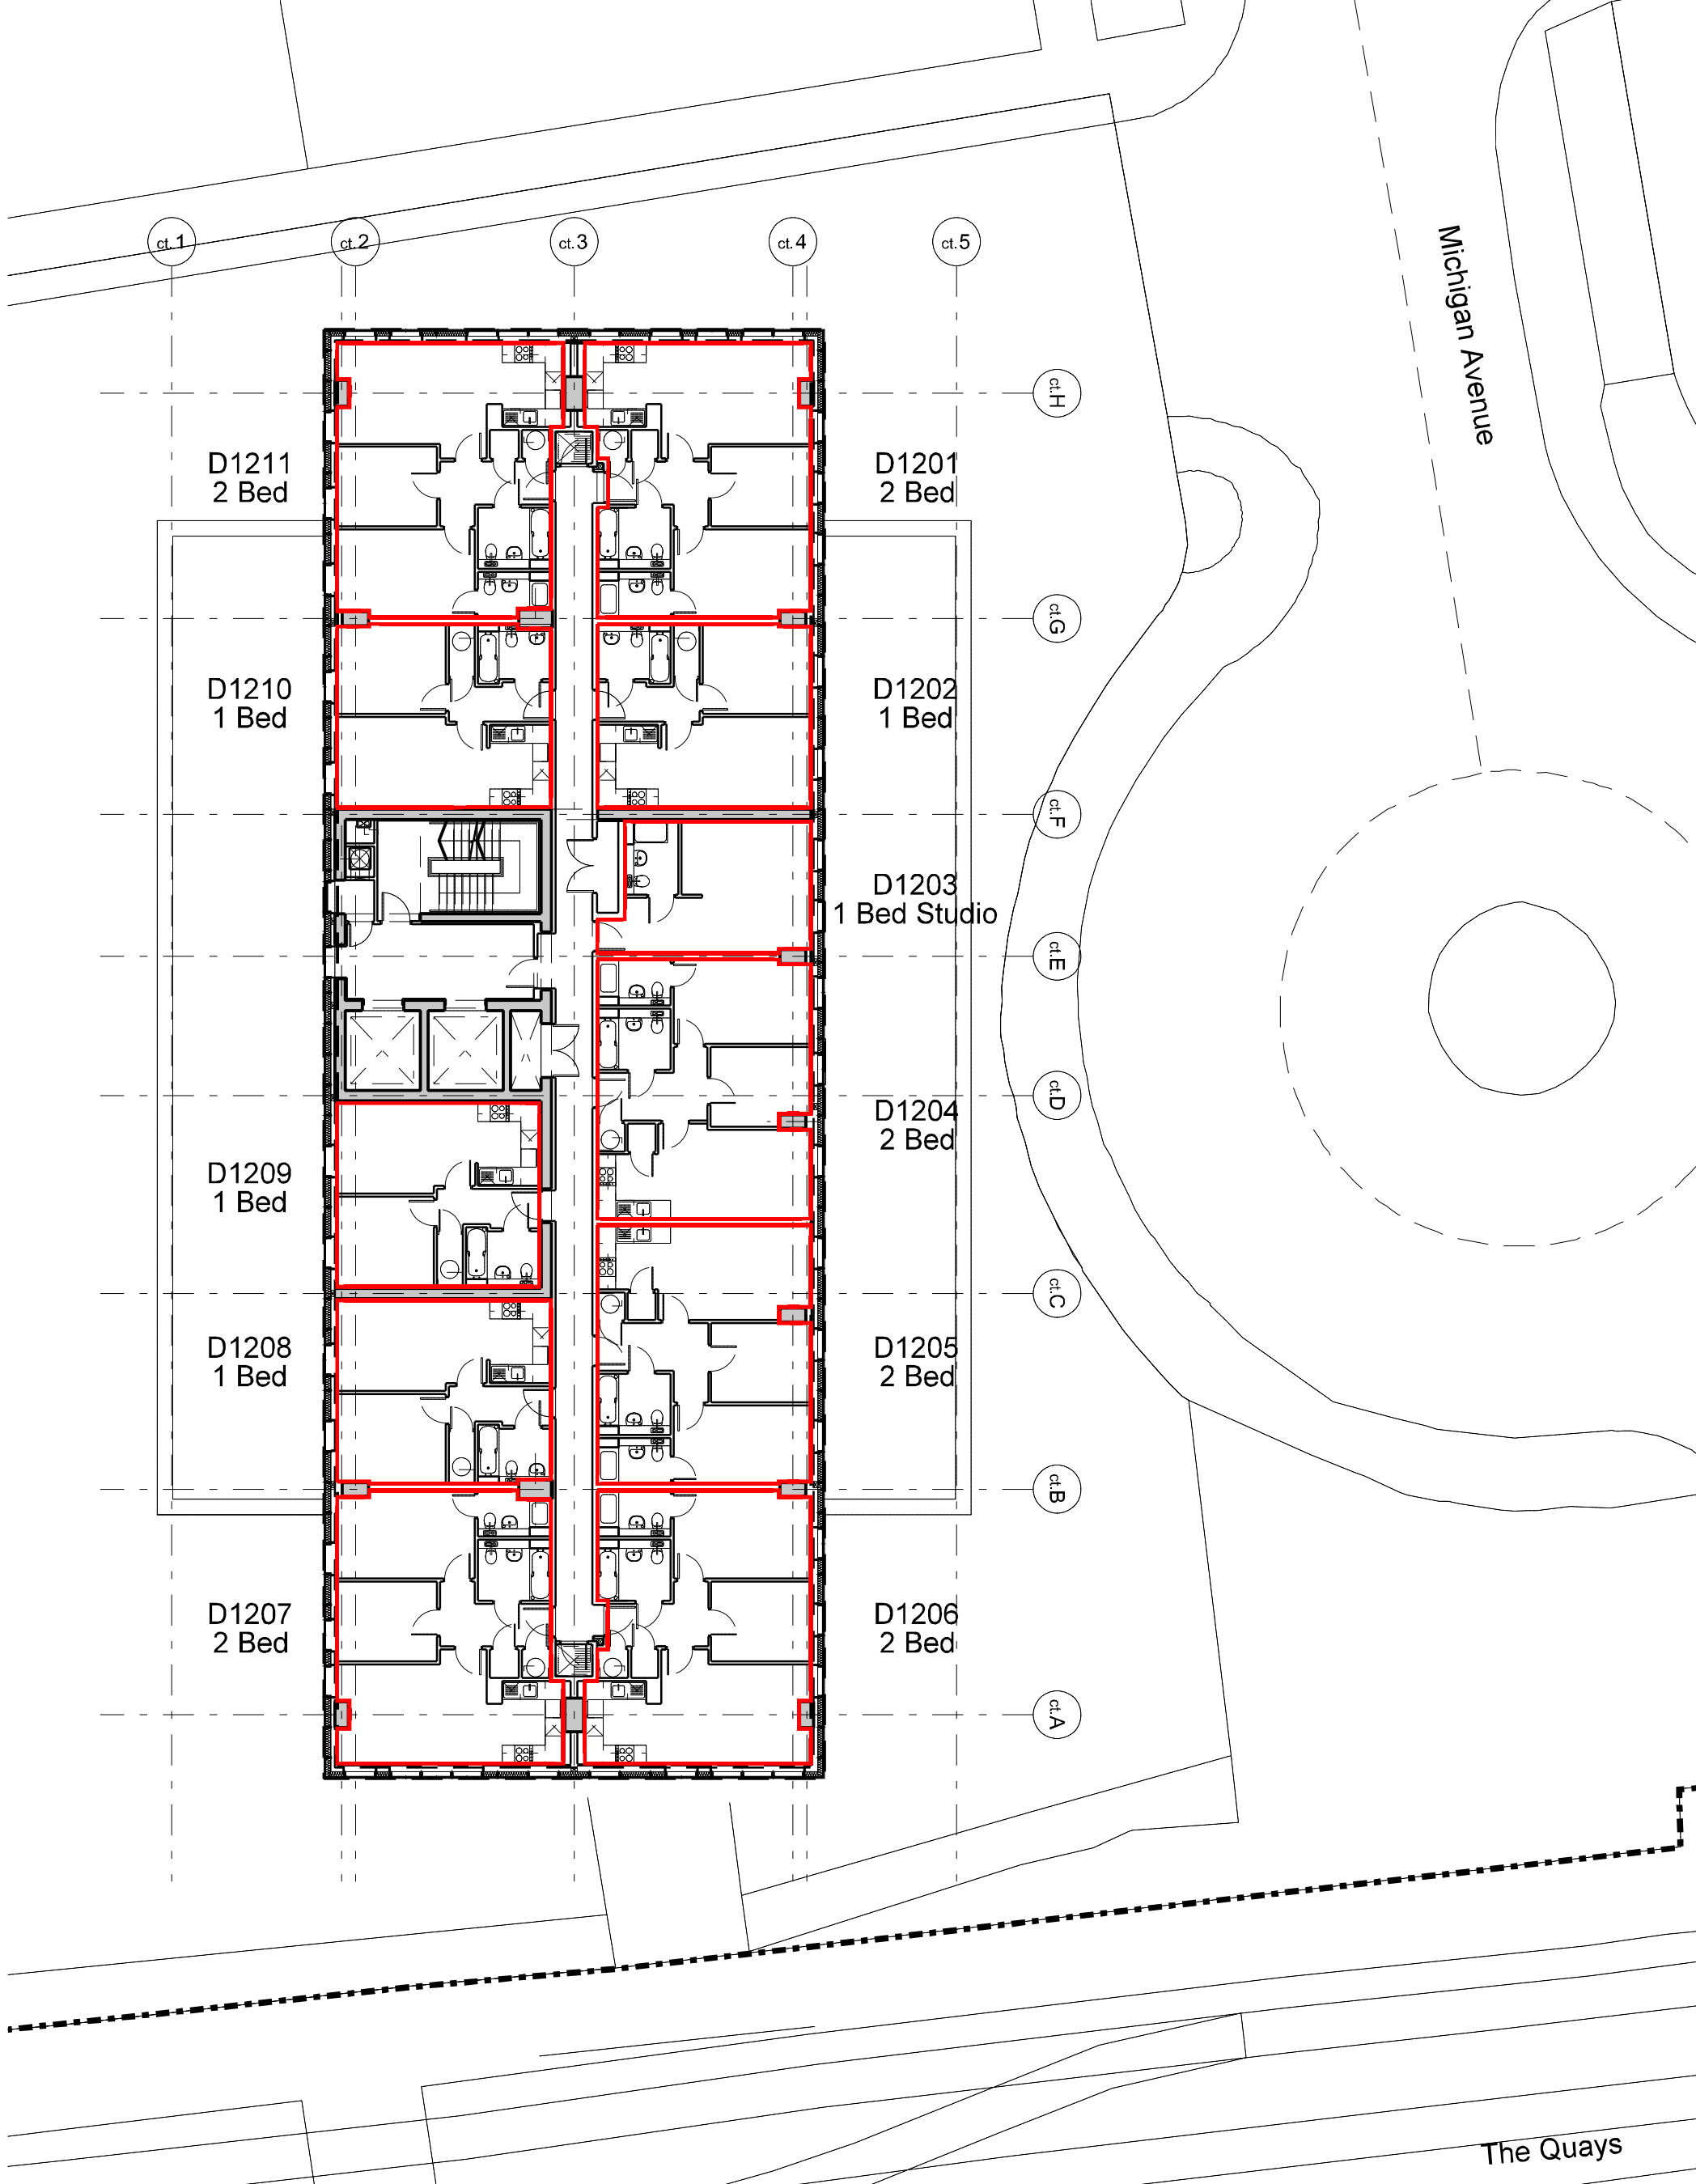

FALCONER CHESTER HALL






London | Liverpool | Manchester | Kuala Lumpur | Telephone +44(0)151 243 5800

Project Title
X1 - Media City
Drawing Title
Tower 4 - Conveyance Plans - Level 12
Client
Vermont Cl
Drawn By
SJT
Date
Feb 2017
Scale
1:200 @ A3
Project No.
P15-056
Drawing No.
D1212

The Quays

Michigan Avenue

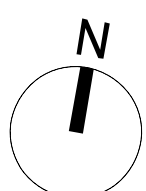

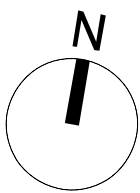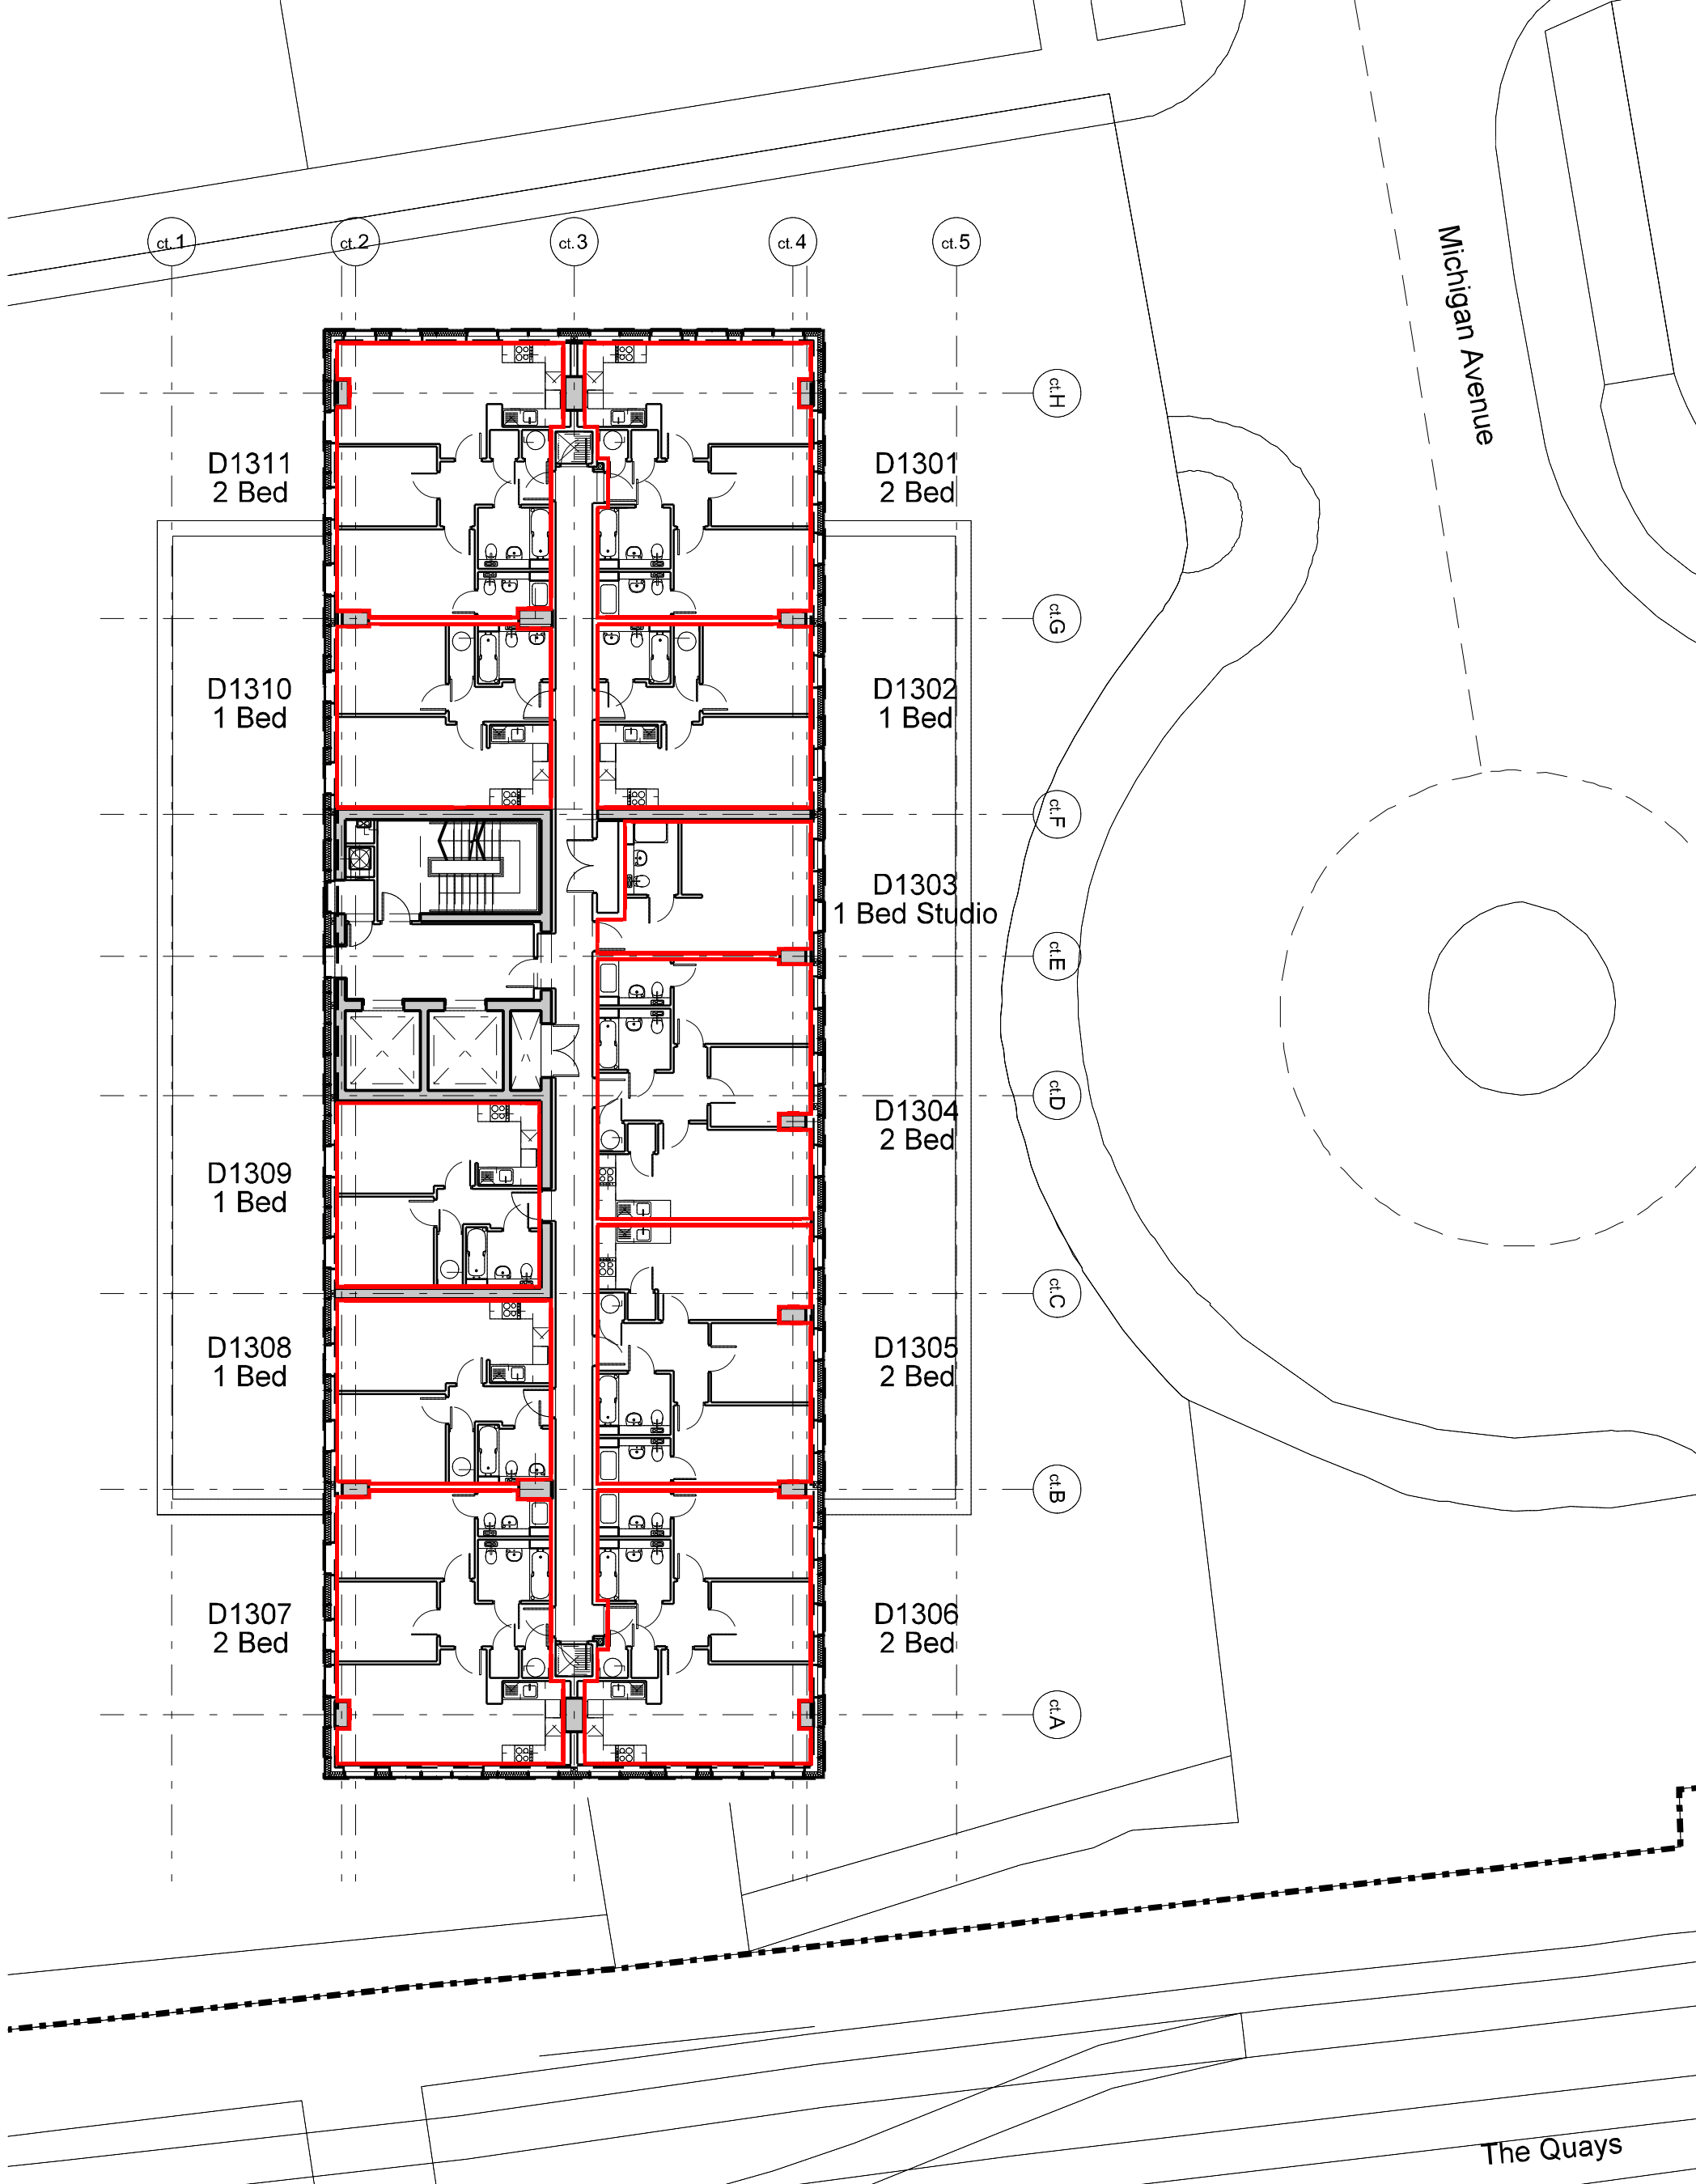

FALCONER CHESTER HALL




London | Liverpool | Manchester | Kuala Lumpur | Telephone +44(0)151 243 5800

Project Title
X1 - Media City
Drawing Title
Tower 4 - Conveyance Plans - Level 13
Client
Vermont Cl
Drawn By
SJT
Date
Feb 2017
Scale
1:200 @ A3

Project No.
P15-056
Drawing No.
D1312

www.fcharchitects.com
© F.C.H.

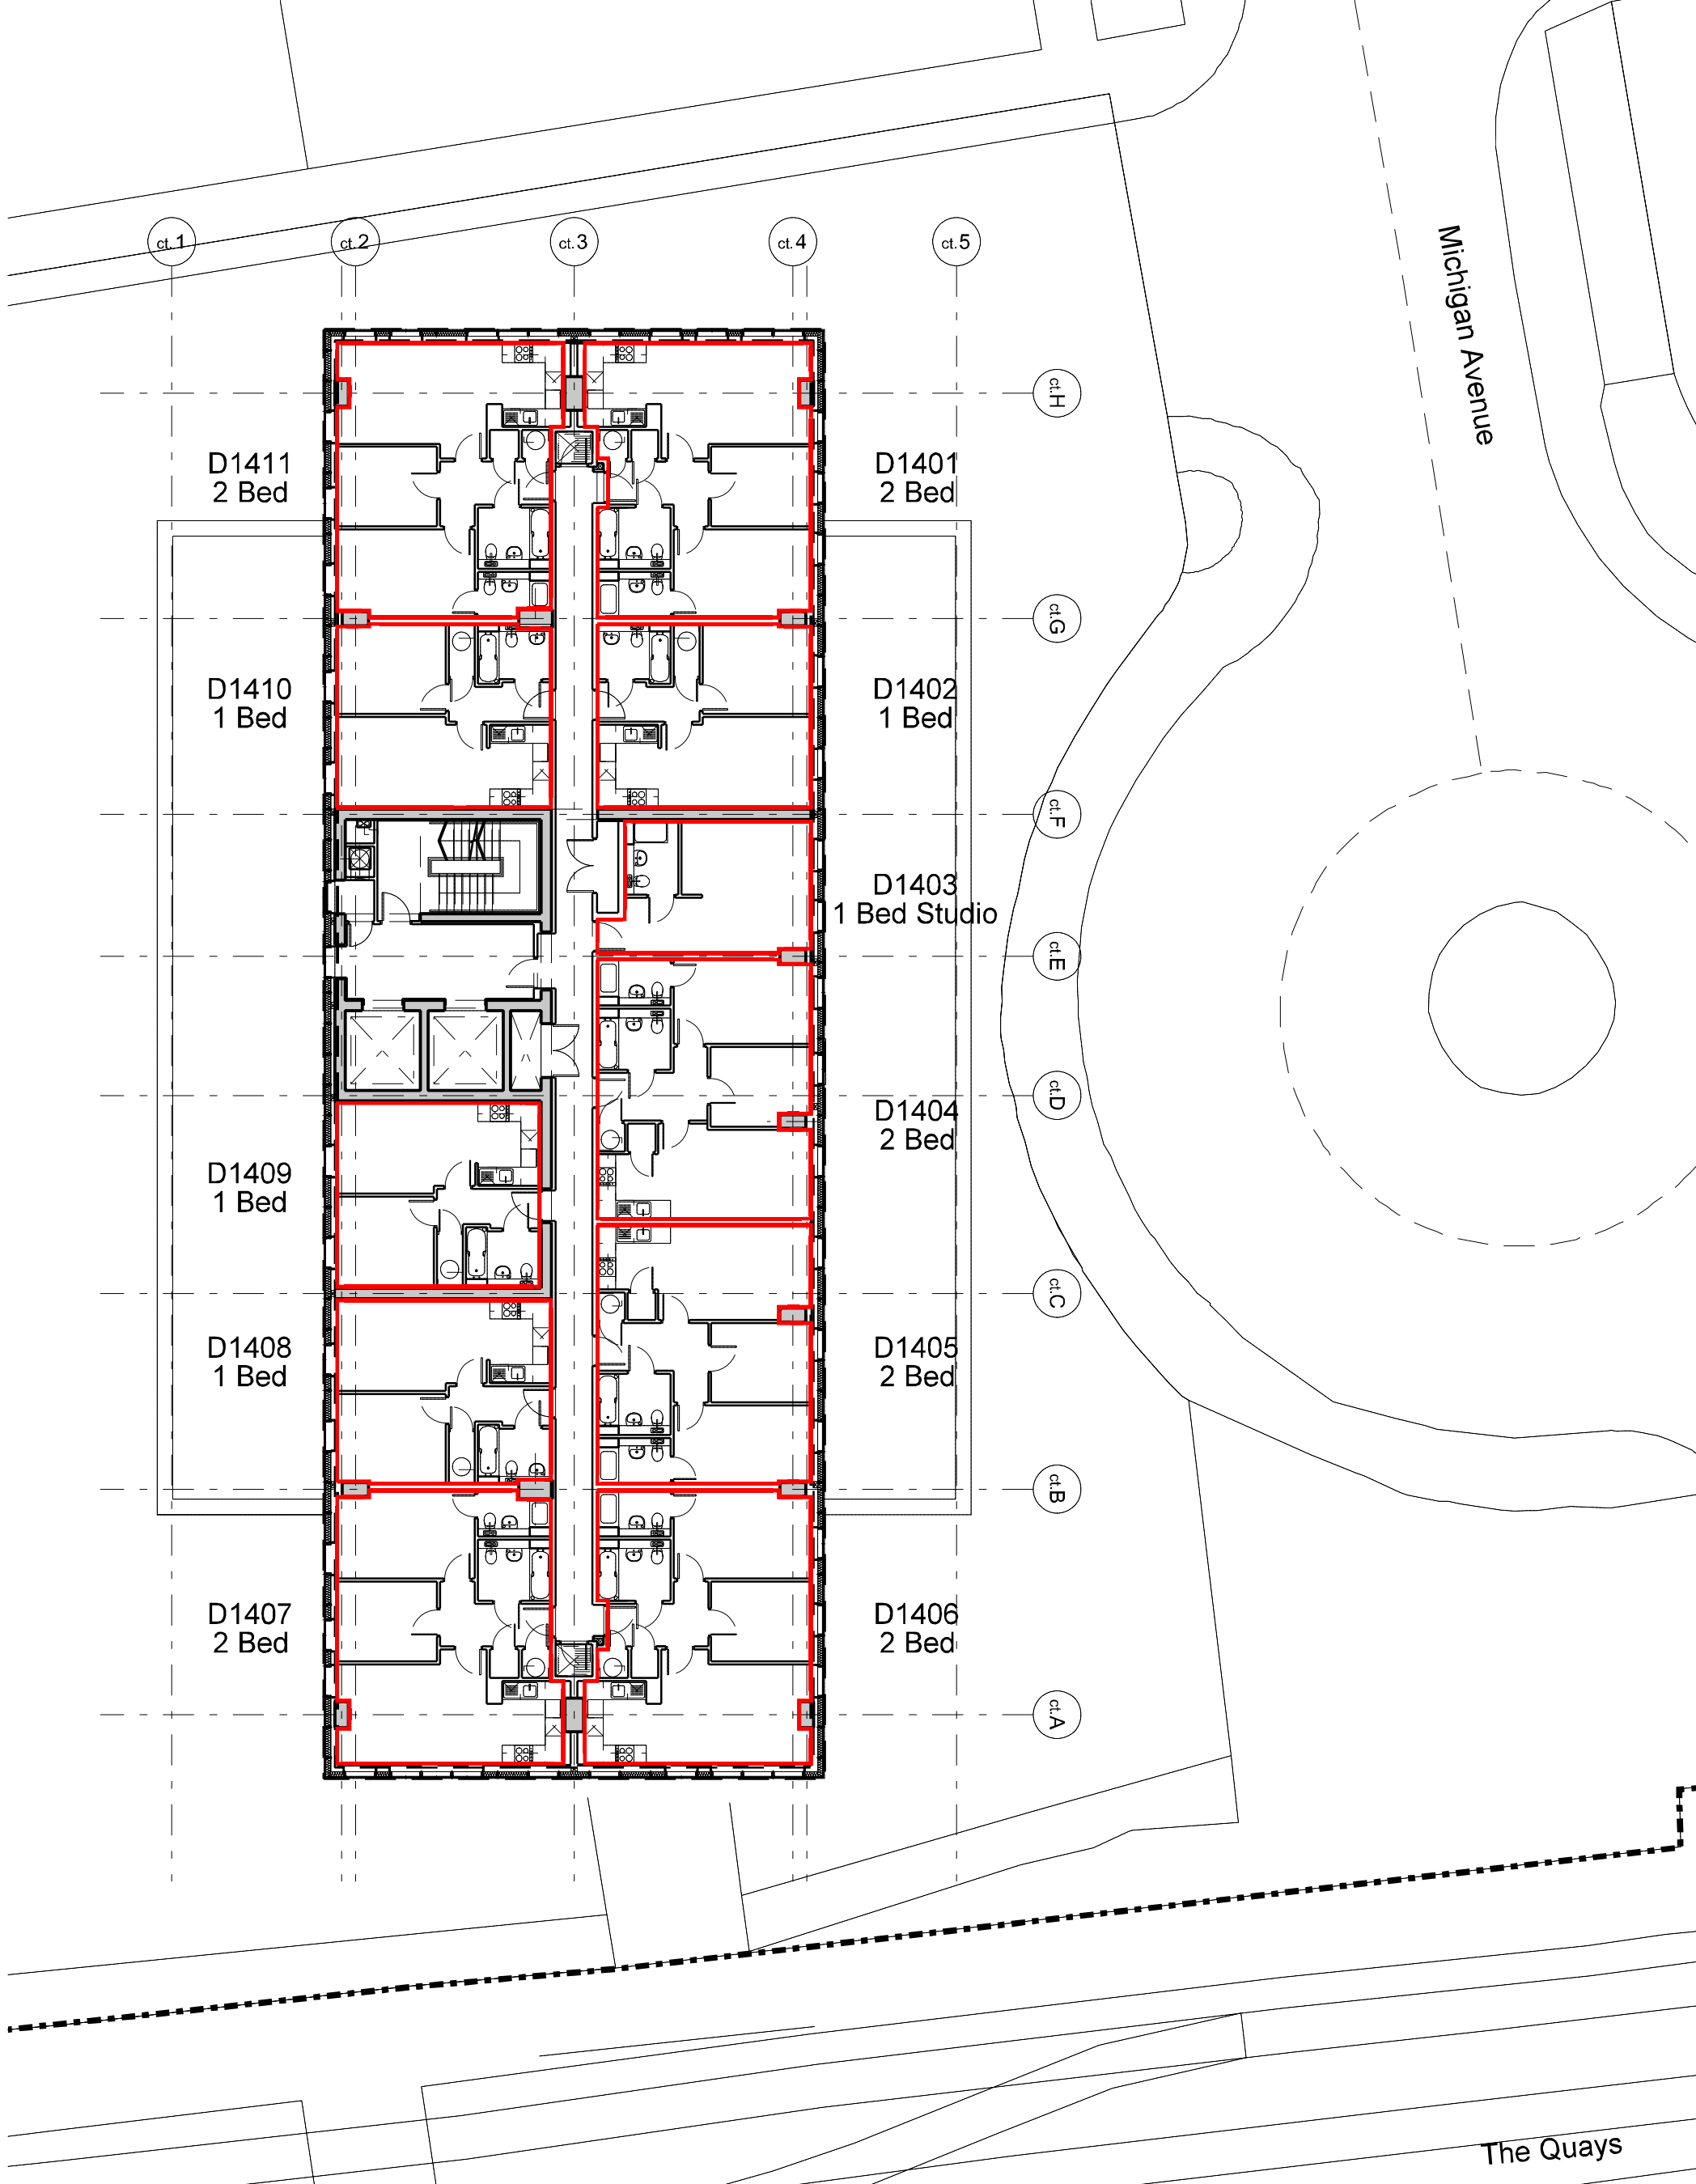

FALCONER CHESTER HALL






London | Liverpool | Manchester | Kuala Lumpur | Telephone +44(0)151 243 5800

Project Title
X1 - Media City
Drawing Title
Tower 4 - Conveyance Plans - Level 14
Client
Vermont Cl
Drawn By
SJT
Date
Feb 2017
Scale
1:200 @ A3
Project No.
P15-056
Drawing No.
D1412

The Quays

Michigan Avenue

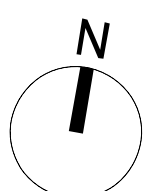

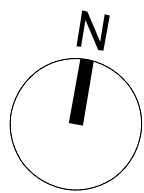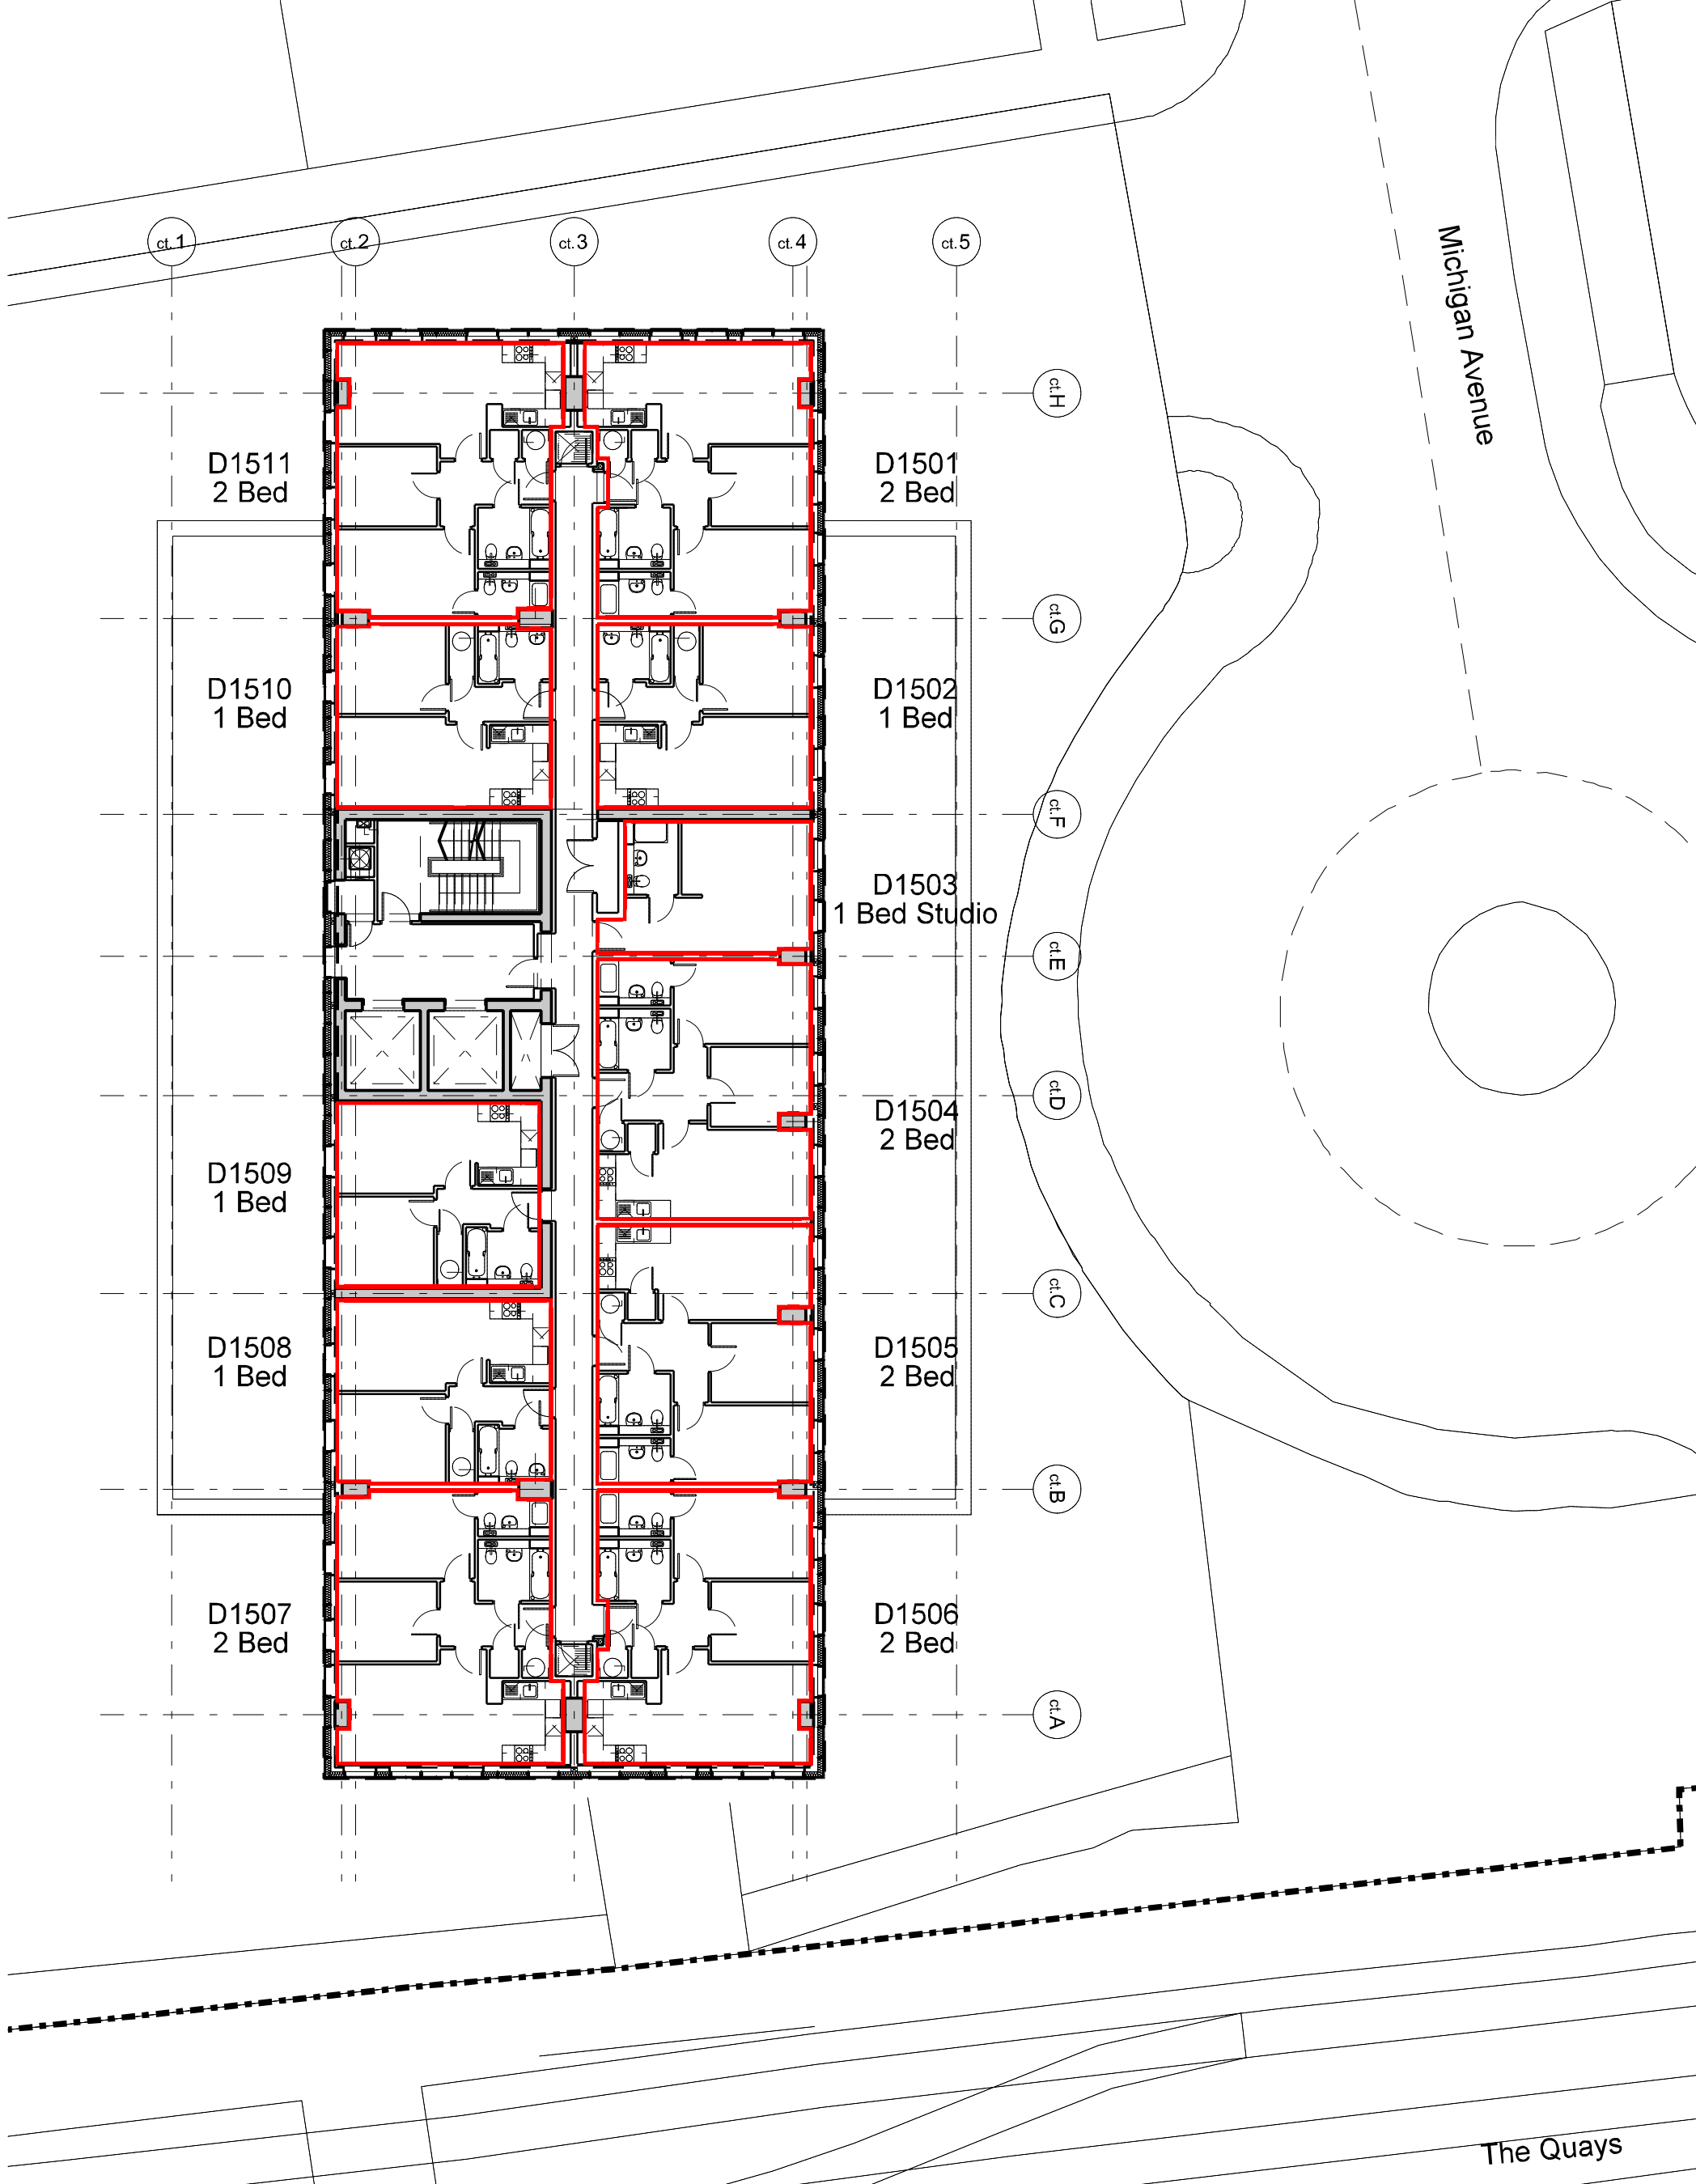

FALCONER CHESTER HALL





London | Liverpool | Manchester | Kuala Lumpur | Telephone +44(0)151 243 5800

Project Title
X1 - Media City
Drawing Title
Tower 4 - Conveyance Plans - Level 15
Client
Vermont Cl
Drawn By
SJT
Date
Feb 2017
Scale
1:200 @ A3

Project No.
P15-056
Drawing No.
D1512

www.fcharchitects.com
© F.C.H.

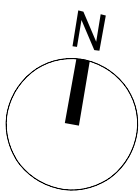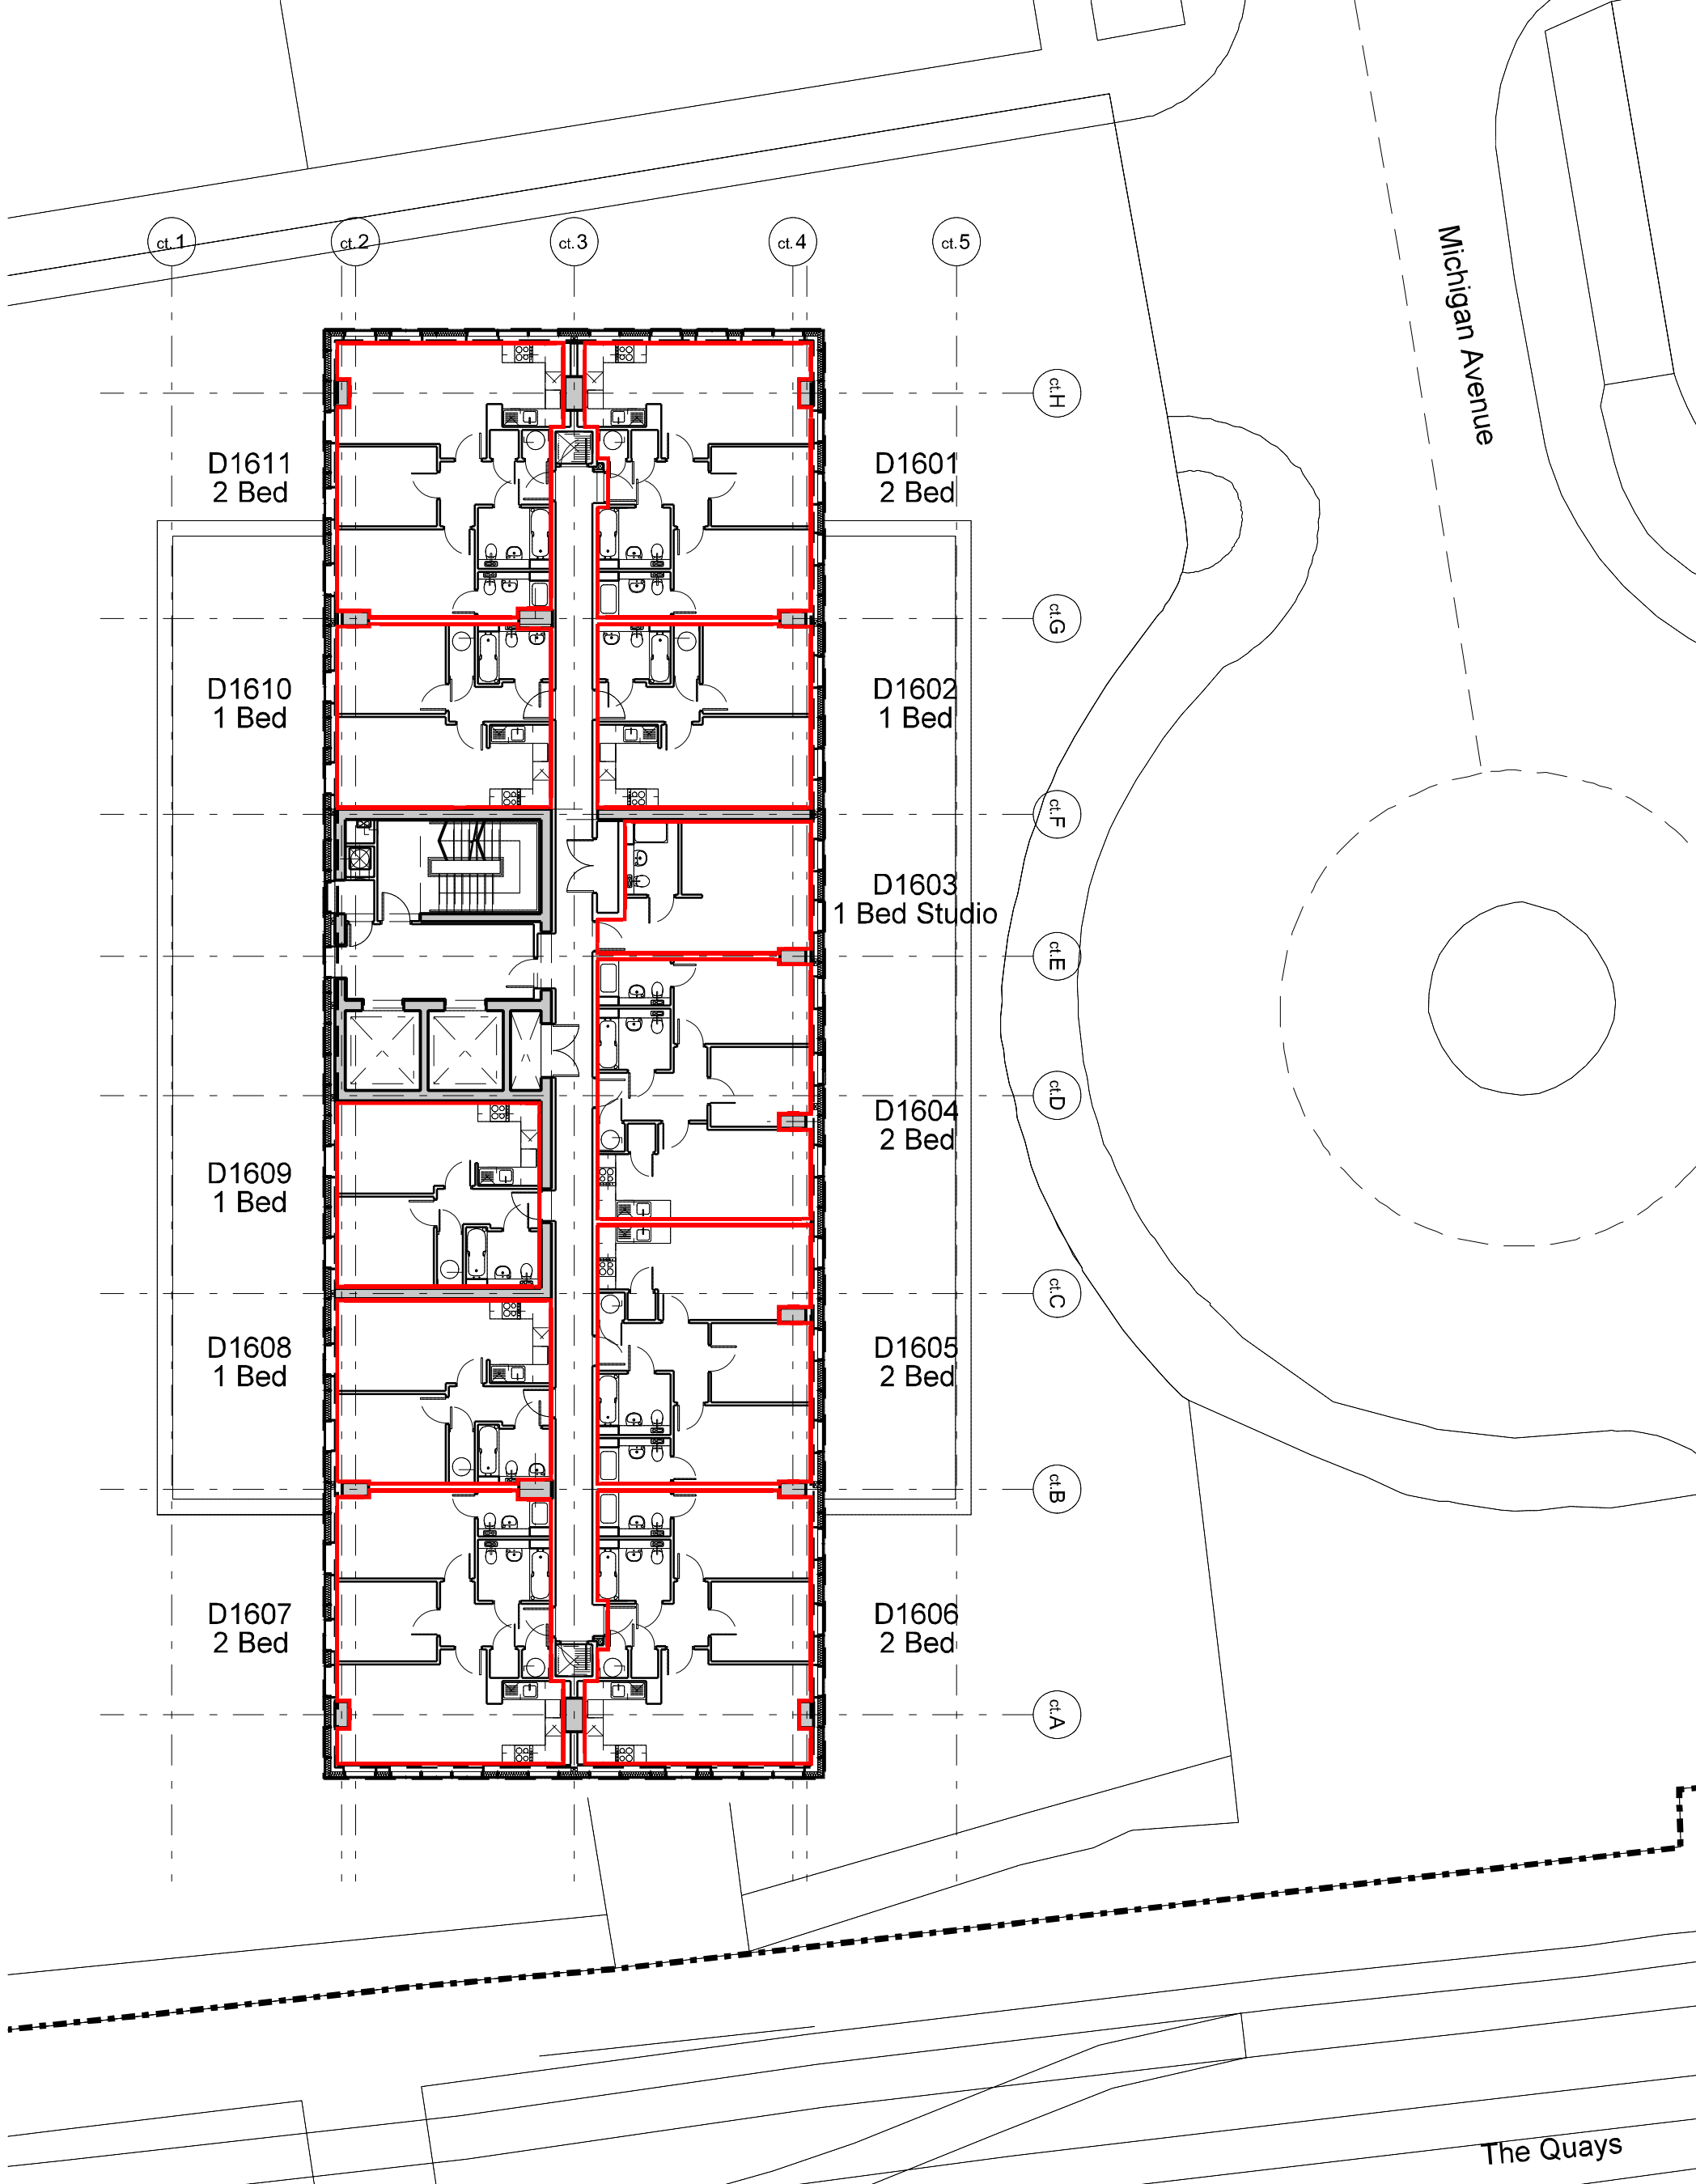

FALCONER CHESTER HALL





London | Liverpool | Manchester | Kuala Lumpur | Telephone +44(0)151 243 5800

Project Title
X1 - Media City
Drawing Title
Tower 4 - Conveyance Plans - Level 16
Client
Vermont Cl
Drawn By
SJT
Date
Feb 2017
Scale
1:200 @ A3

Project No.
P15-056
Drawing No.
D1612

www.fcharchitects.com
© F.C.H.

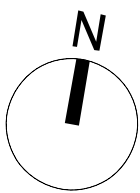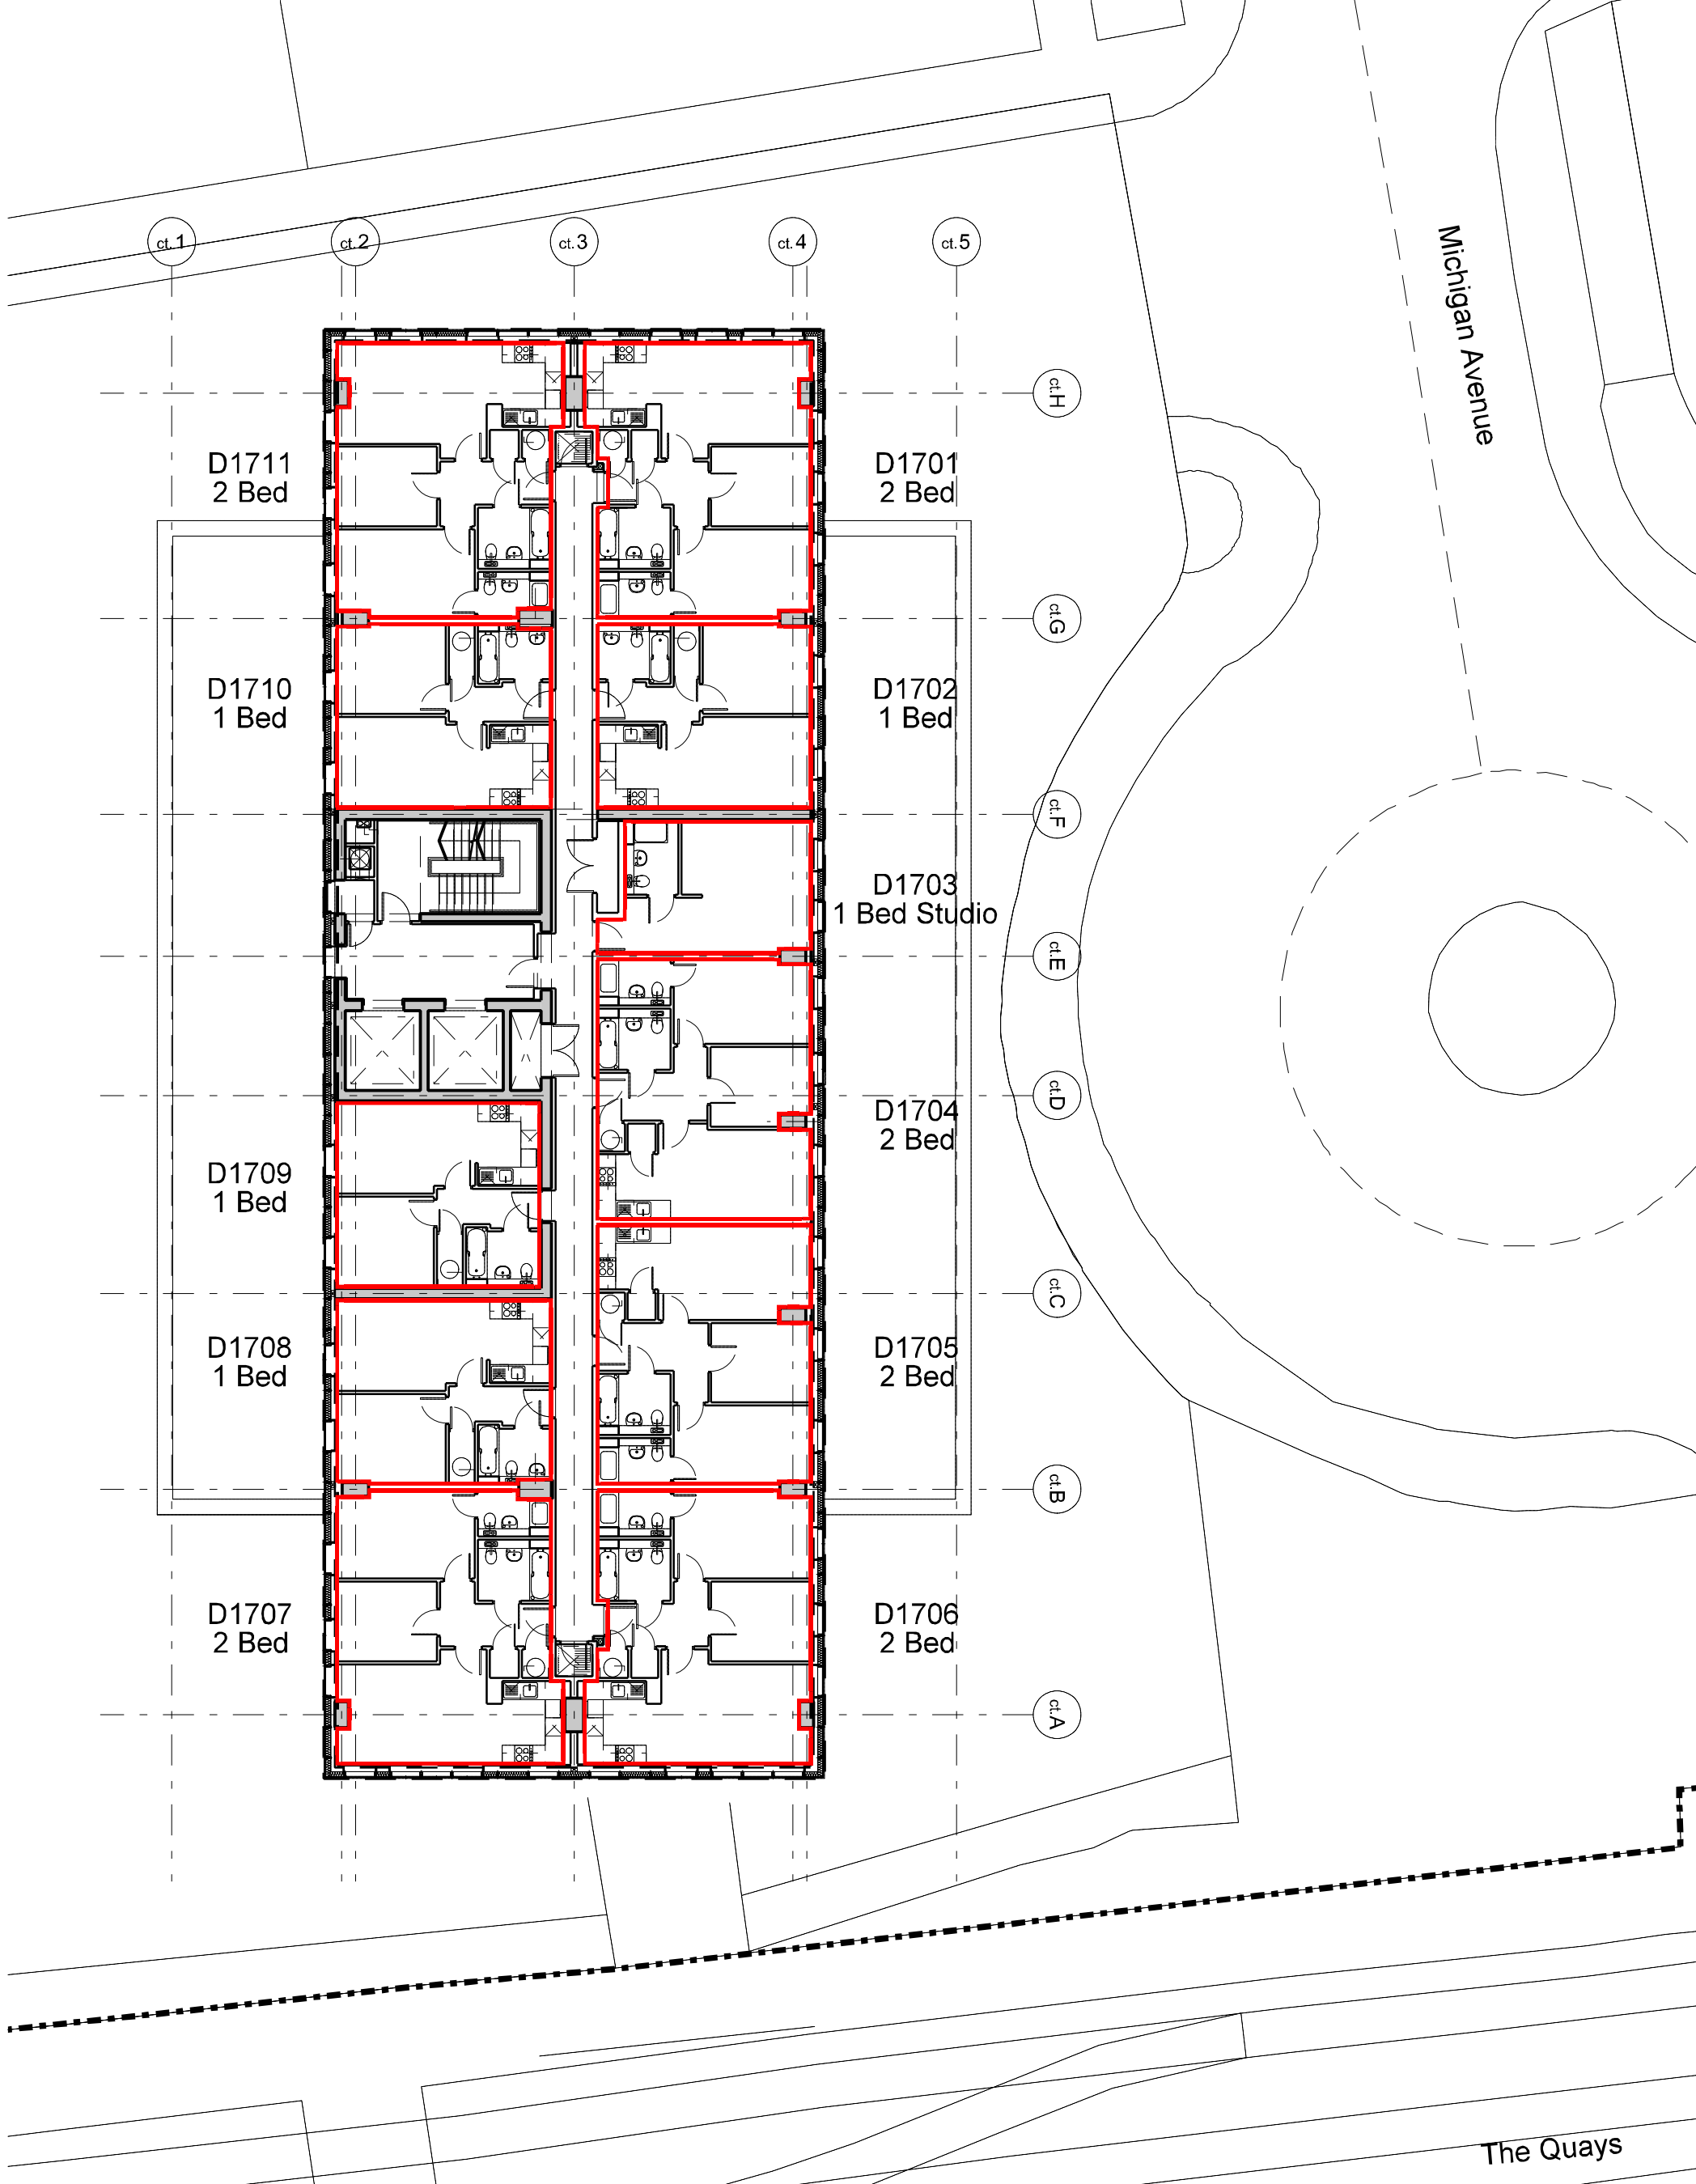


FALCONER CHESTER HALL



London | Liverpool | Manchester | Kuala Lumpur | Telephone +44(0)151 243 5800

Project Title
X1 - Media City
Drawing Title
Tower 4 - Conveyance Plans - Level 17
Client
Vermont Cl
Drawn By
SJT
Date
Feb 2017
Scale
1:200 @ A3
Project No.
P15-056
Drawing No.
D1712

www.fcharchitects.com
© F.C.H.

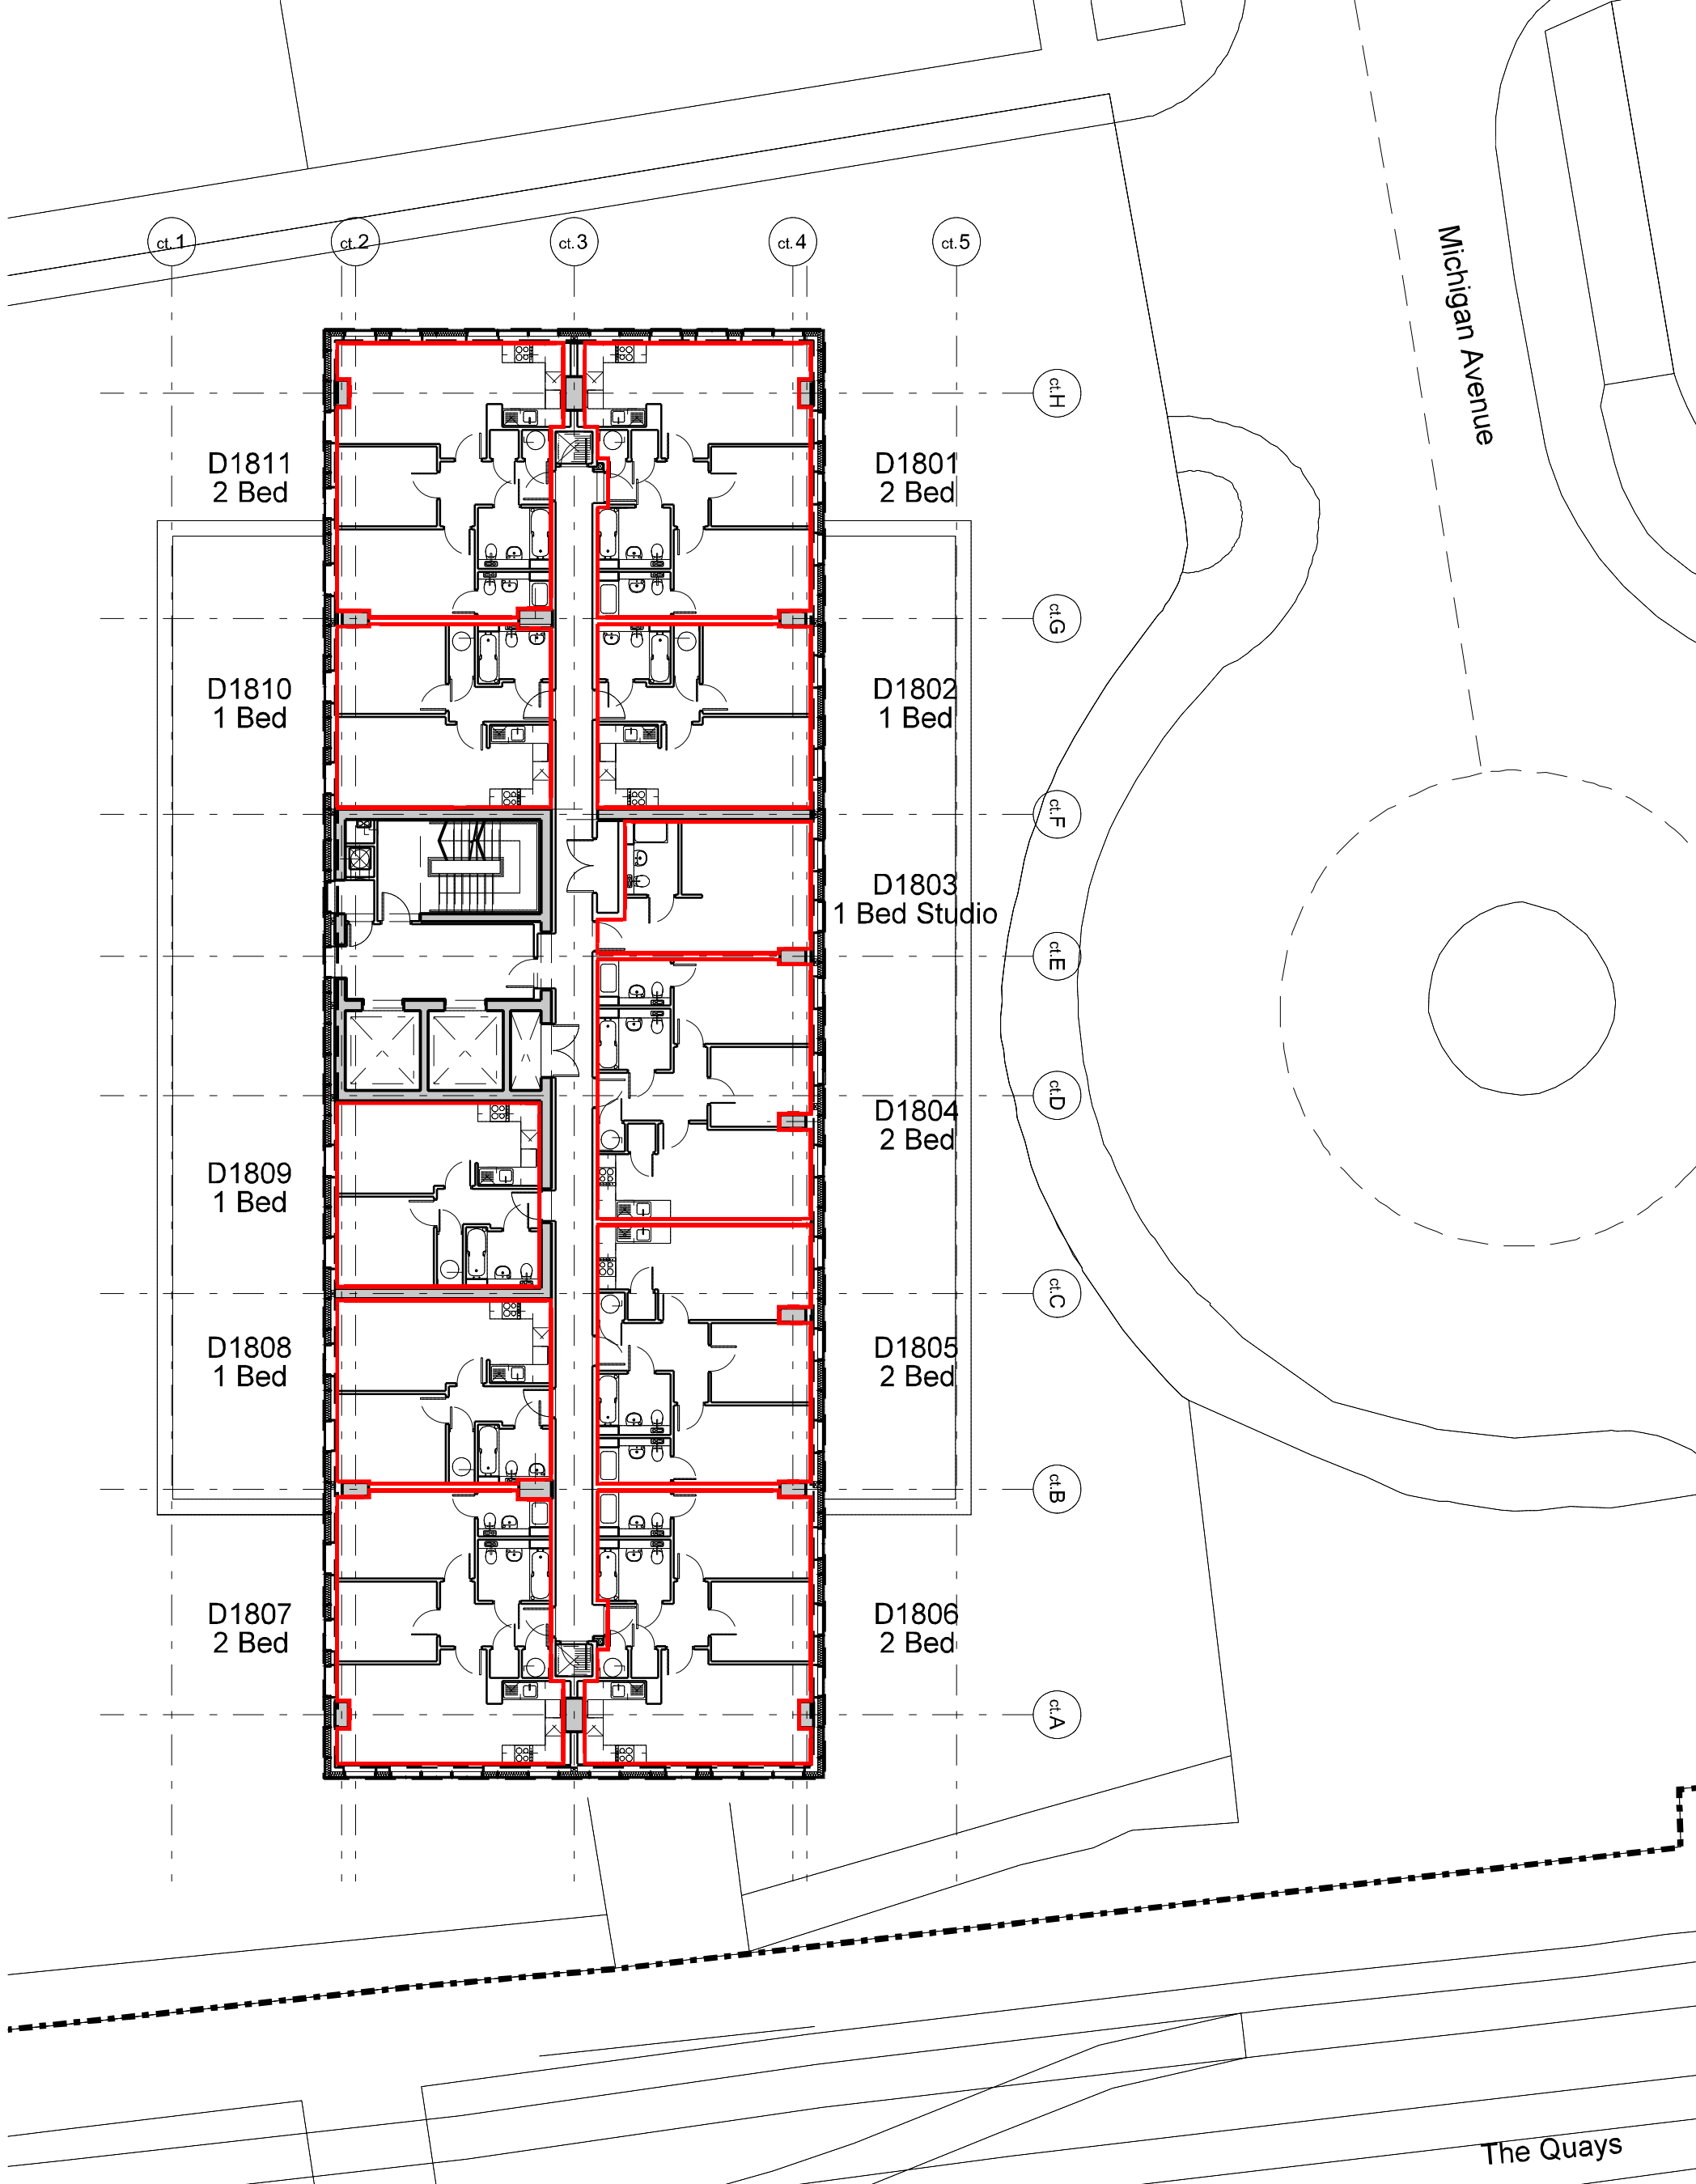

FALCONER CHESTER HALL




London | Liverpool | Manchester | Kuala Lumpur | Telephone +44(0)151 243 5800

Project Title
X1 - Media City
Drawing Title
Tower 4 - Conveyance Plans - Level 18
Client
Vermont Cl
Drawn By
SJT
Date
Feb 2017
Scale
1:200 @ A3

Project No.
P15-056
Drawing No.
D1812

www.fcharchitects.com
© F.C.H.

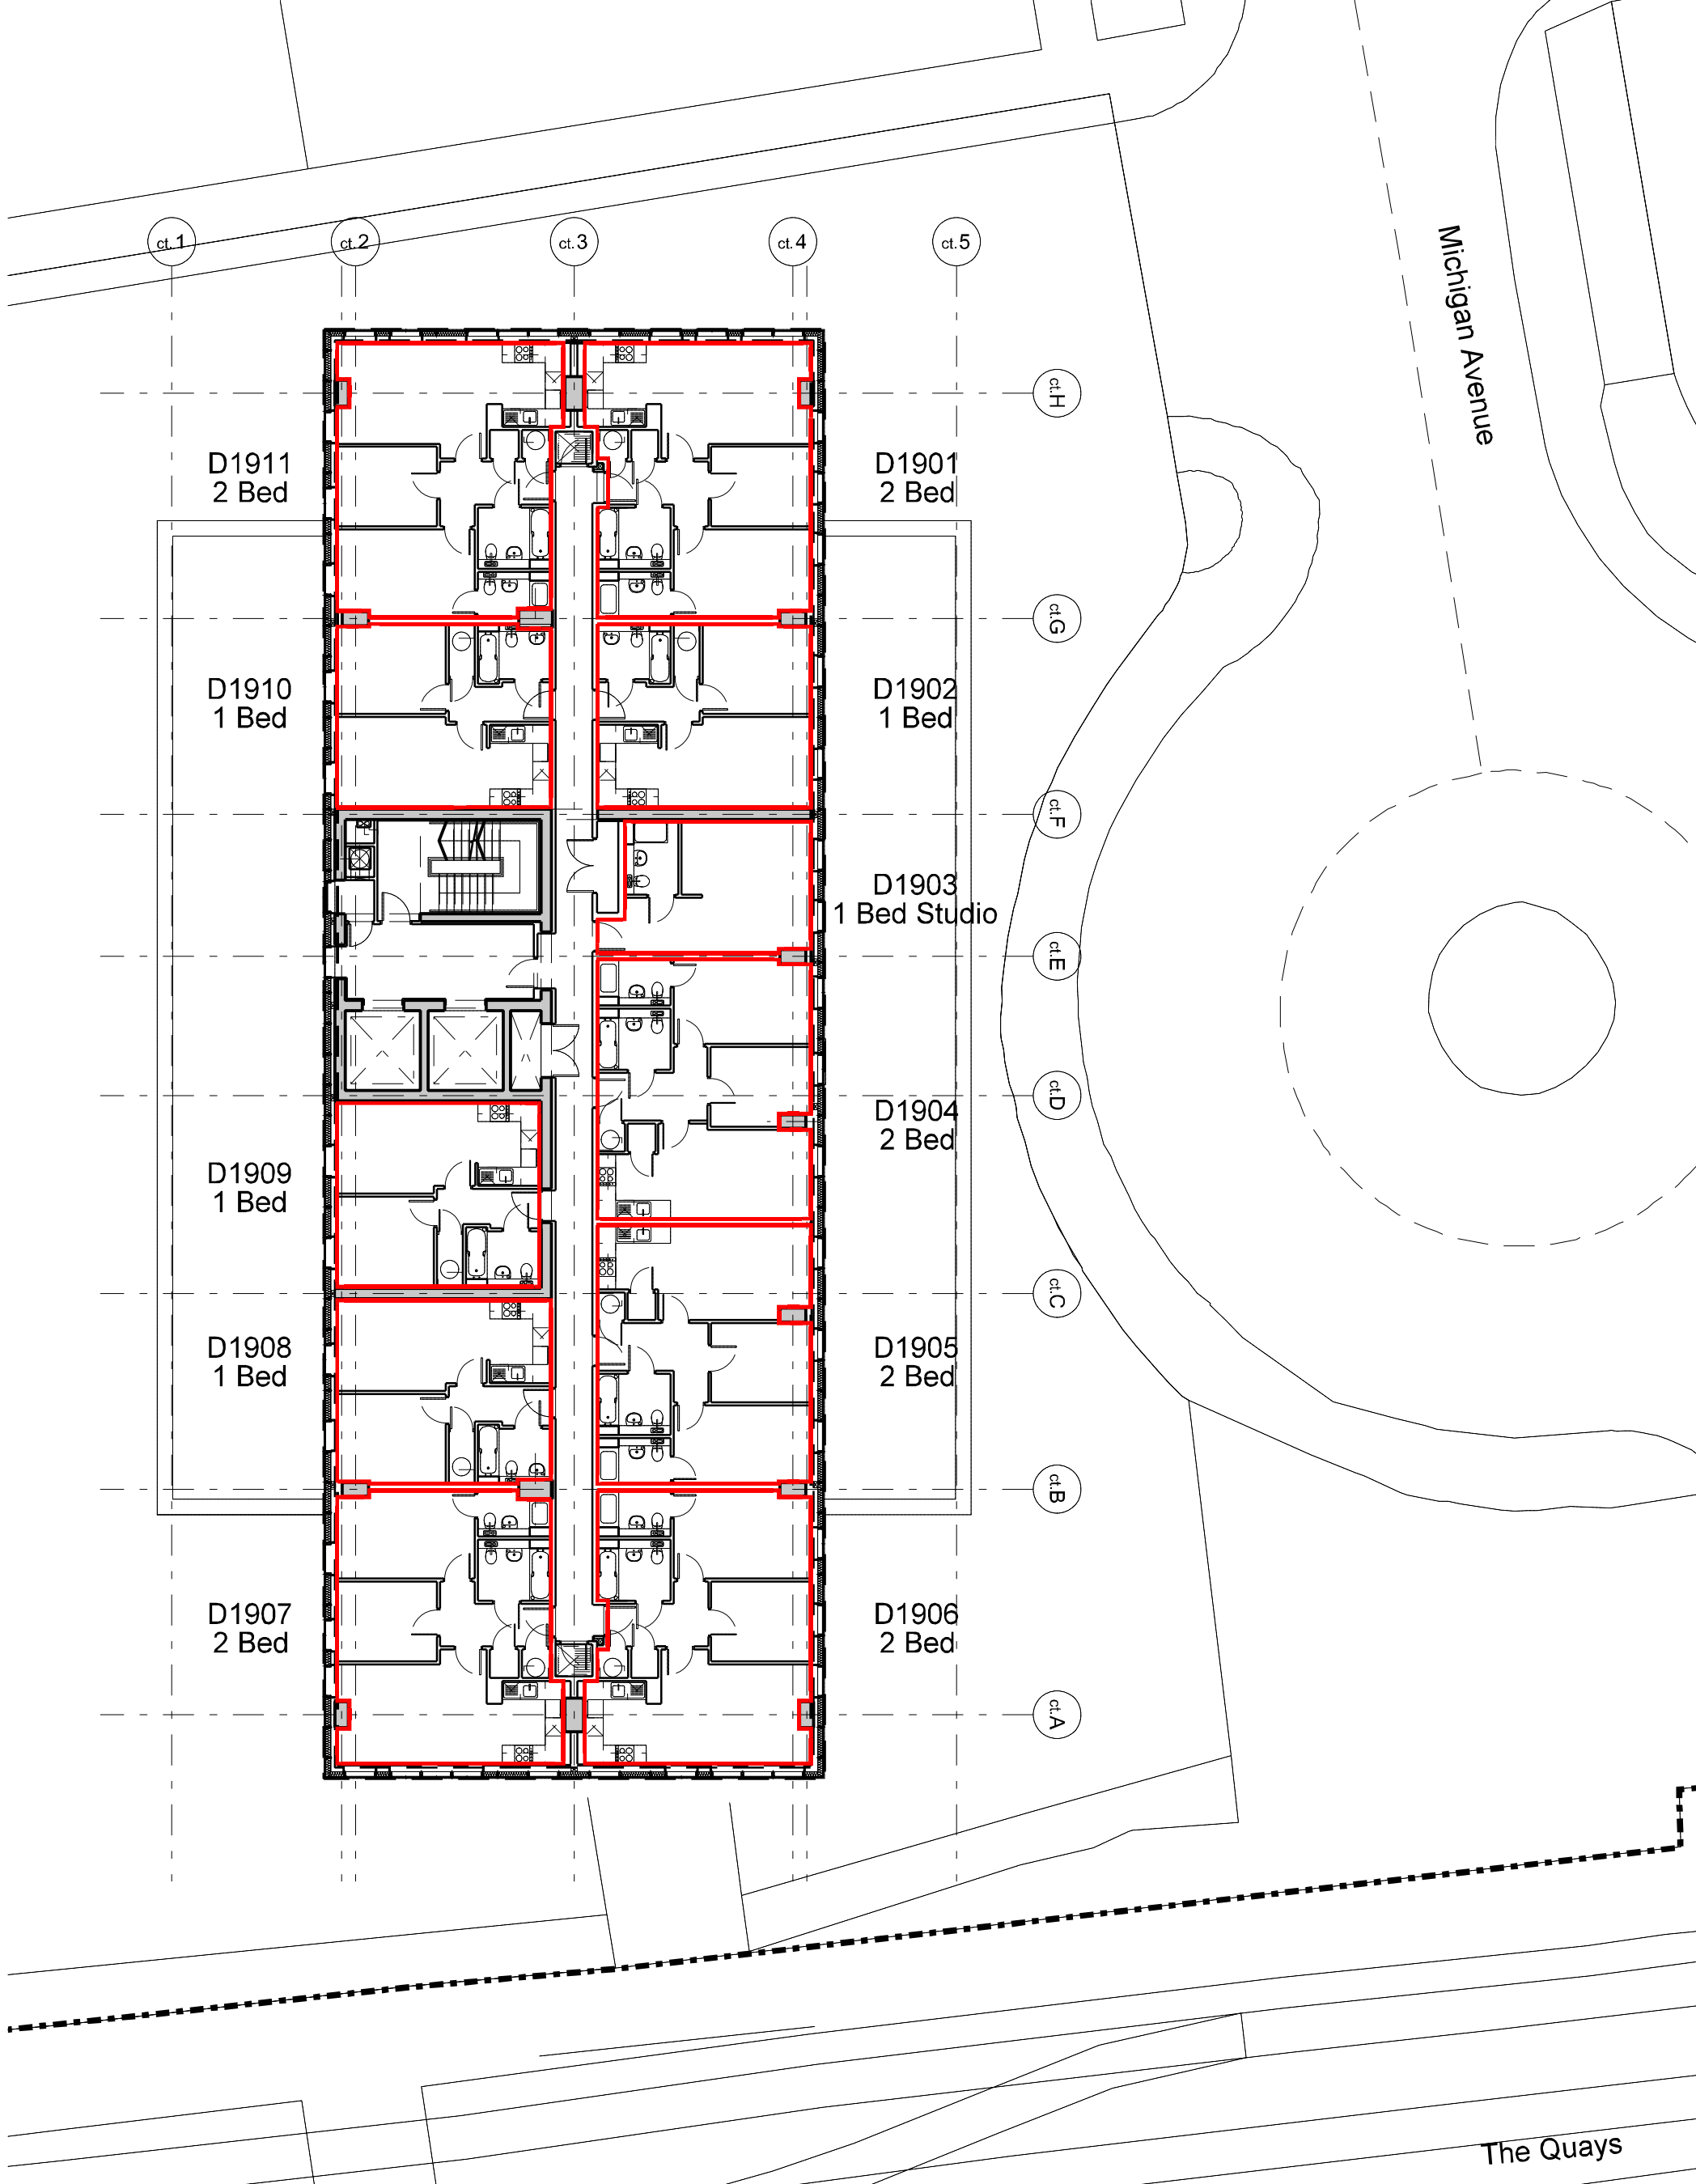




FALCONER CHESTER HALL



London | Liverpool | Manchester | Kuala Lumpur | Telephone +44(0)151 243 5800

Project Title
X1 - Media City
Drawing Title
Tower 4 - Conveyance Plans - Level 19
Client
Vermont Cl
Drawn By
SJT
Date
Feb 2017
Scale
1:200 @ A3
Project No.
P15-056
Drawing No.
D1912

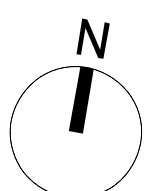

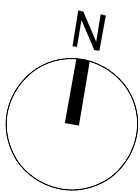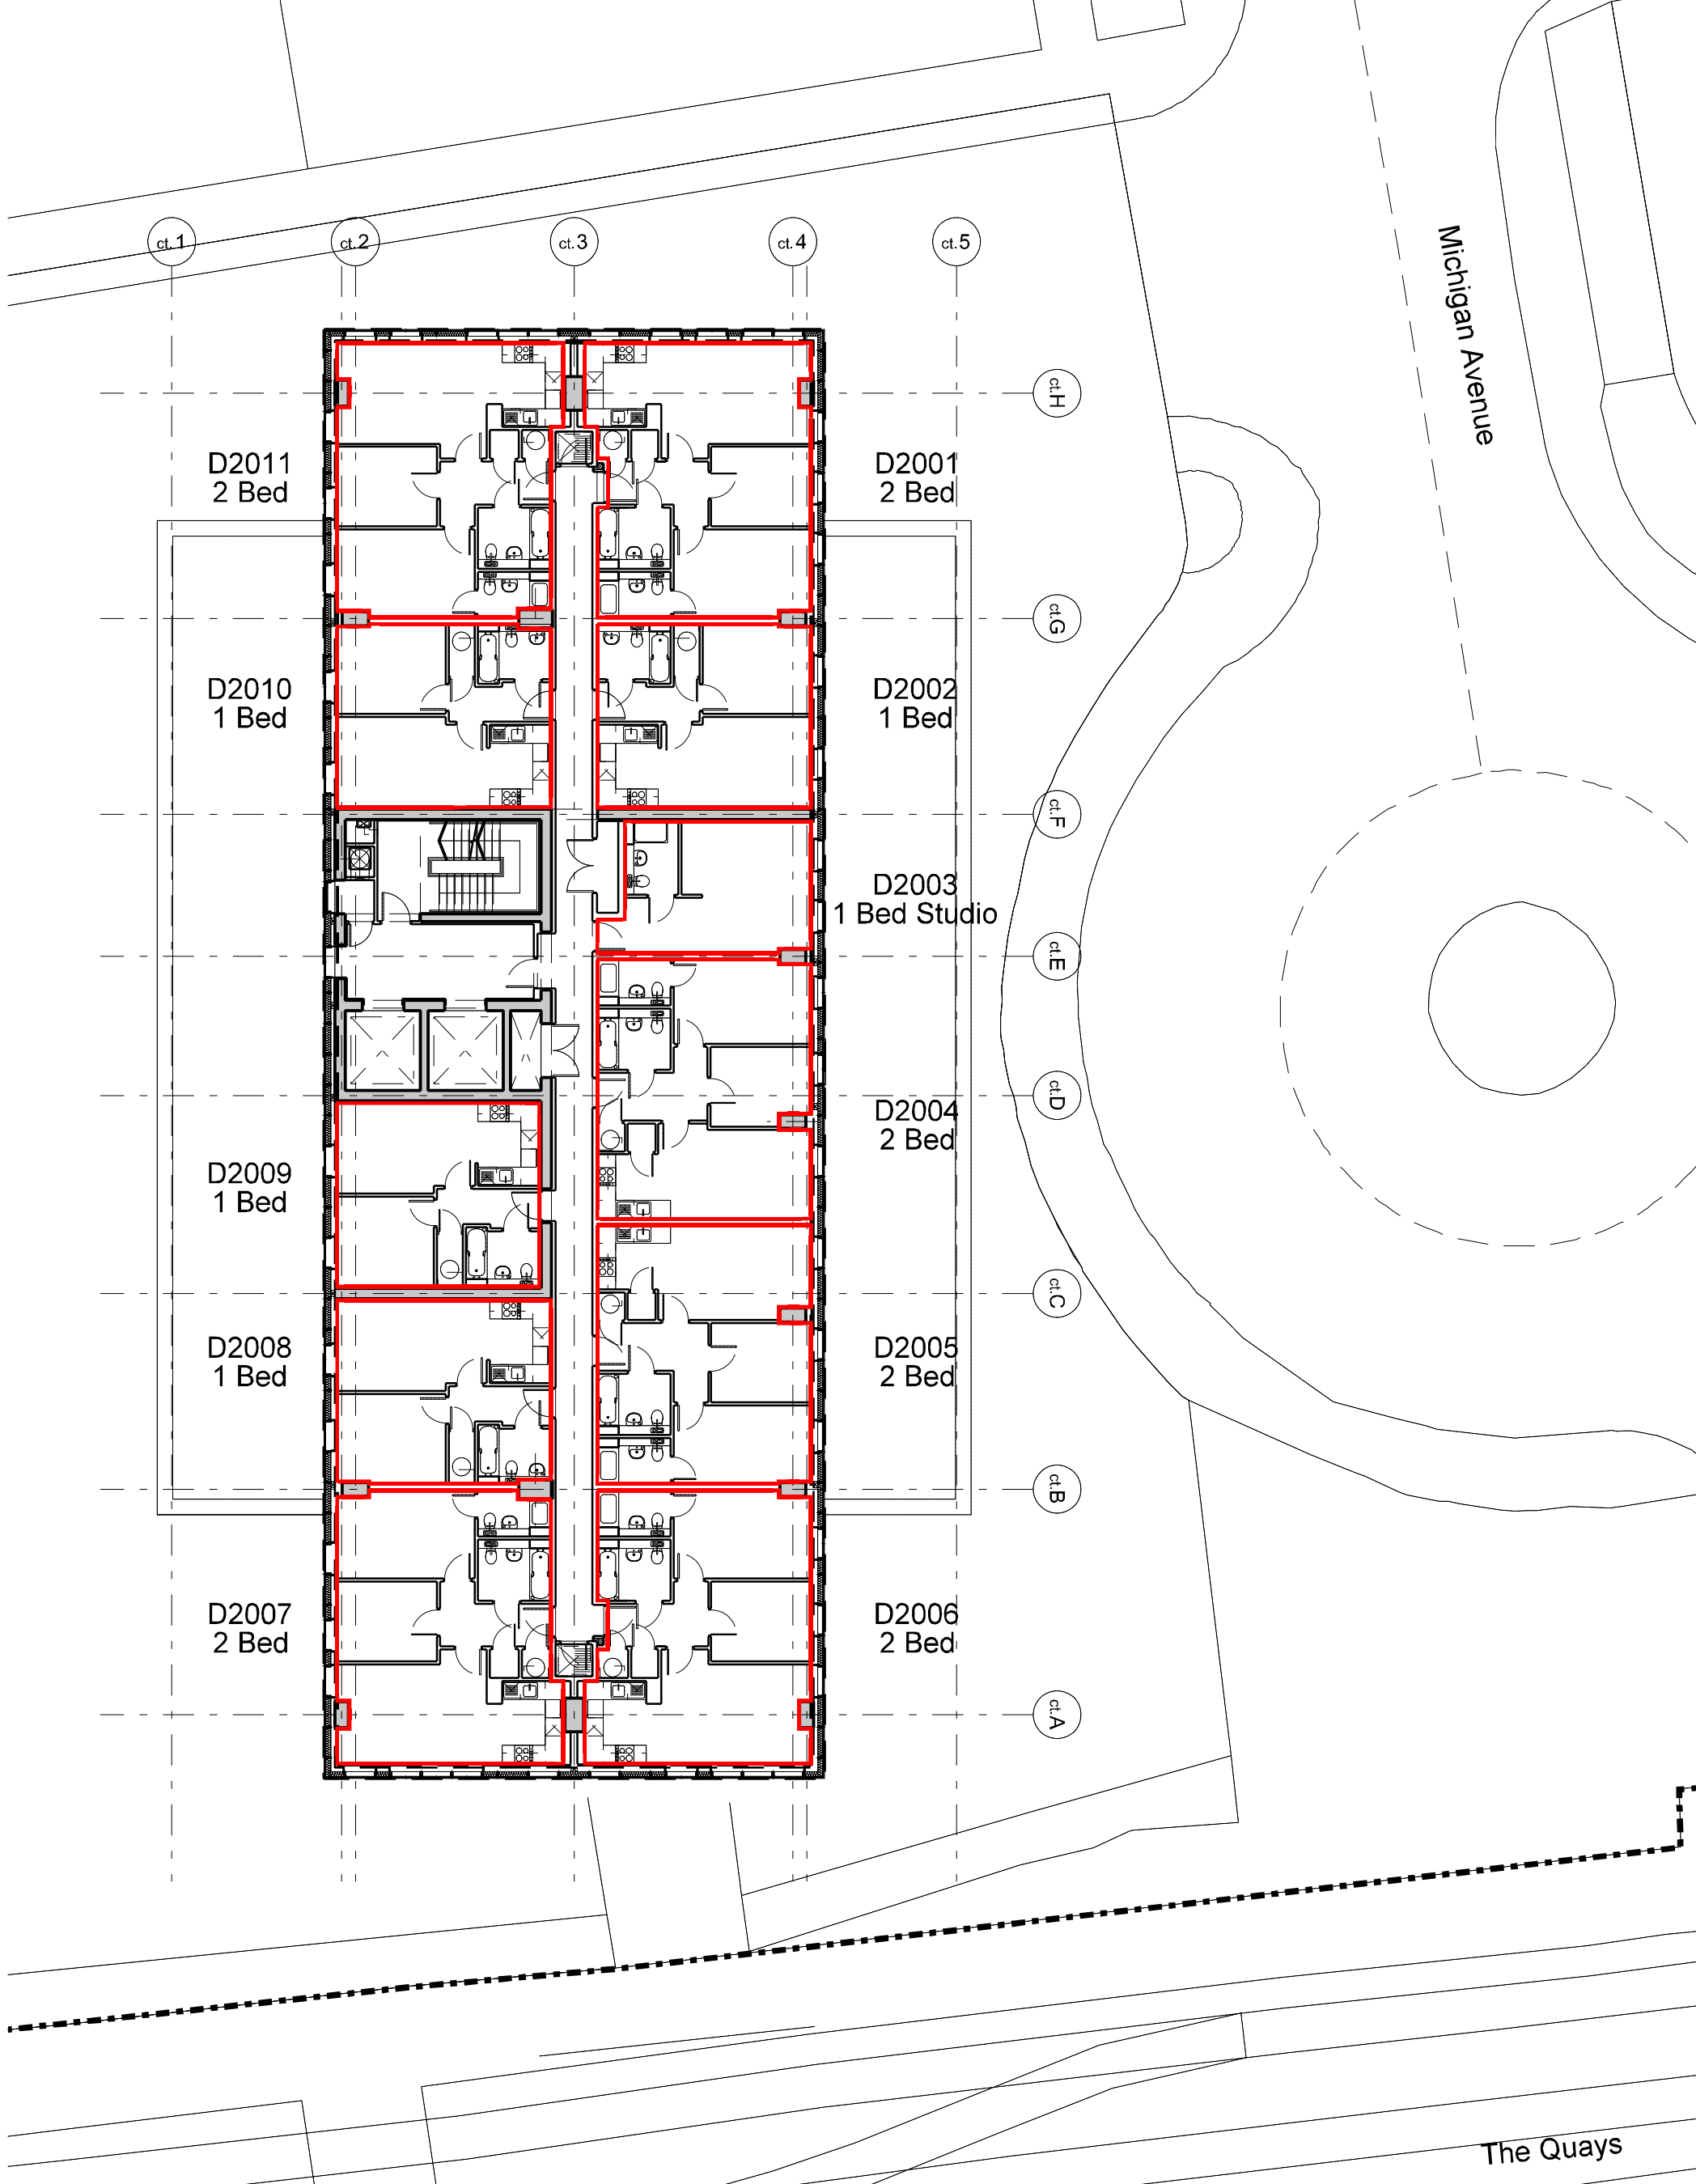

FALCONER CHESTER HALL



London | Liverpool | Manchester | Kuala Lumpur | Telephone +44(0)151 243 5800

Project Title
X1 - Media City
Drawing Title
Tower 4 - Conveyance Plans - Level 20
Client
Vermont Cl
Drawn By
SJT
Date
Feb 2017
Scale
1:200 @ A3

Project No.
P15-056
Drawing No.
D2012

www.fcharchitects.com
© F.C.H.